



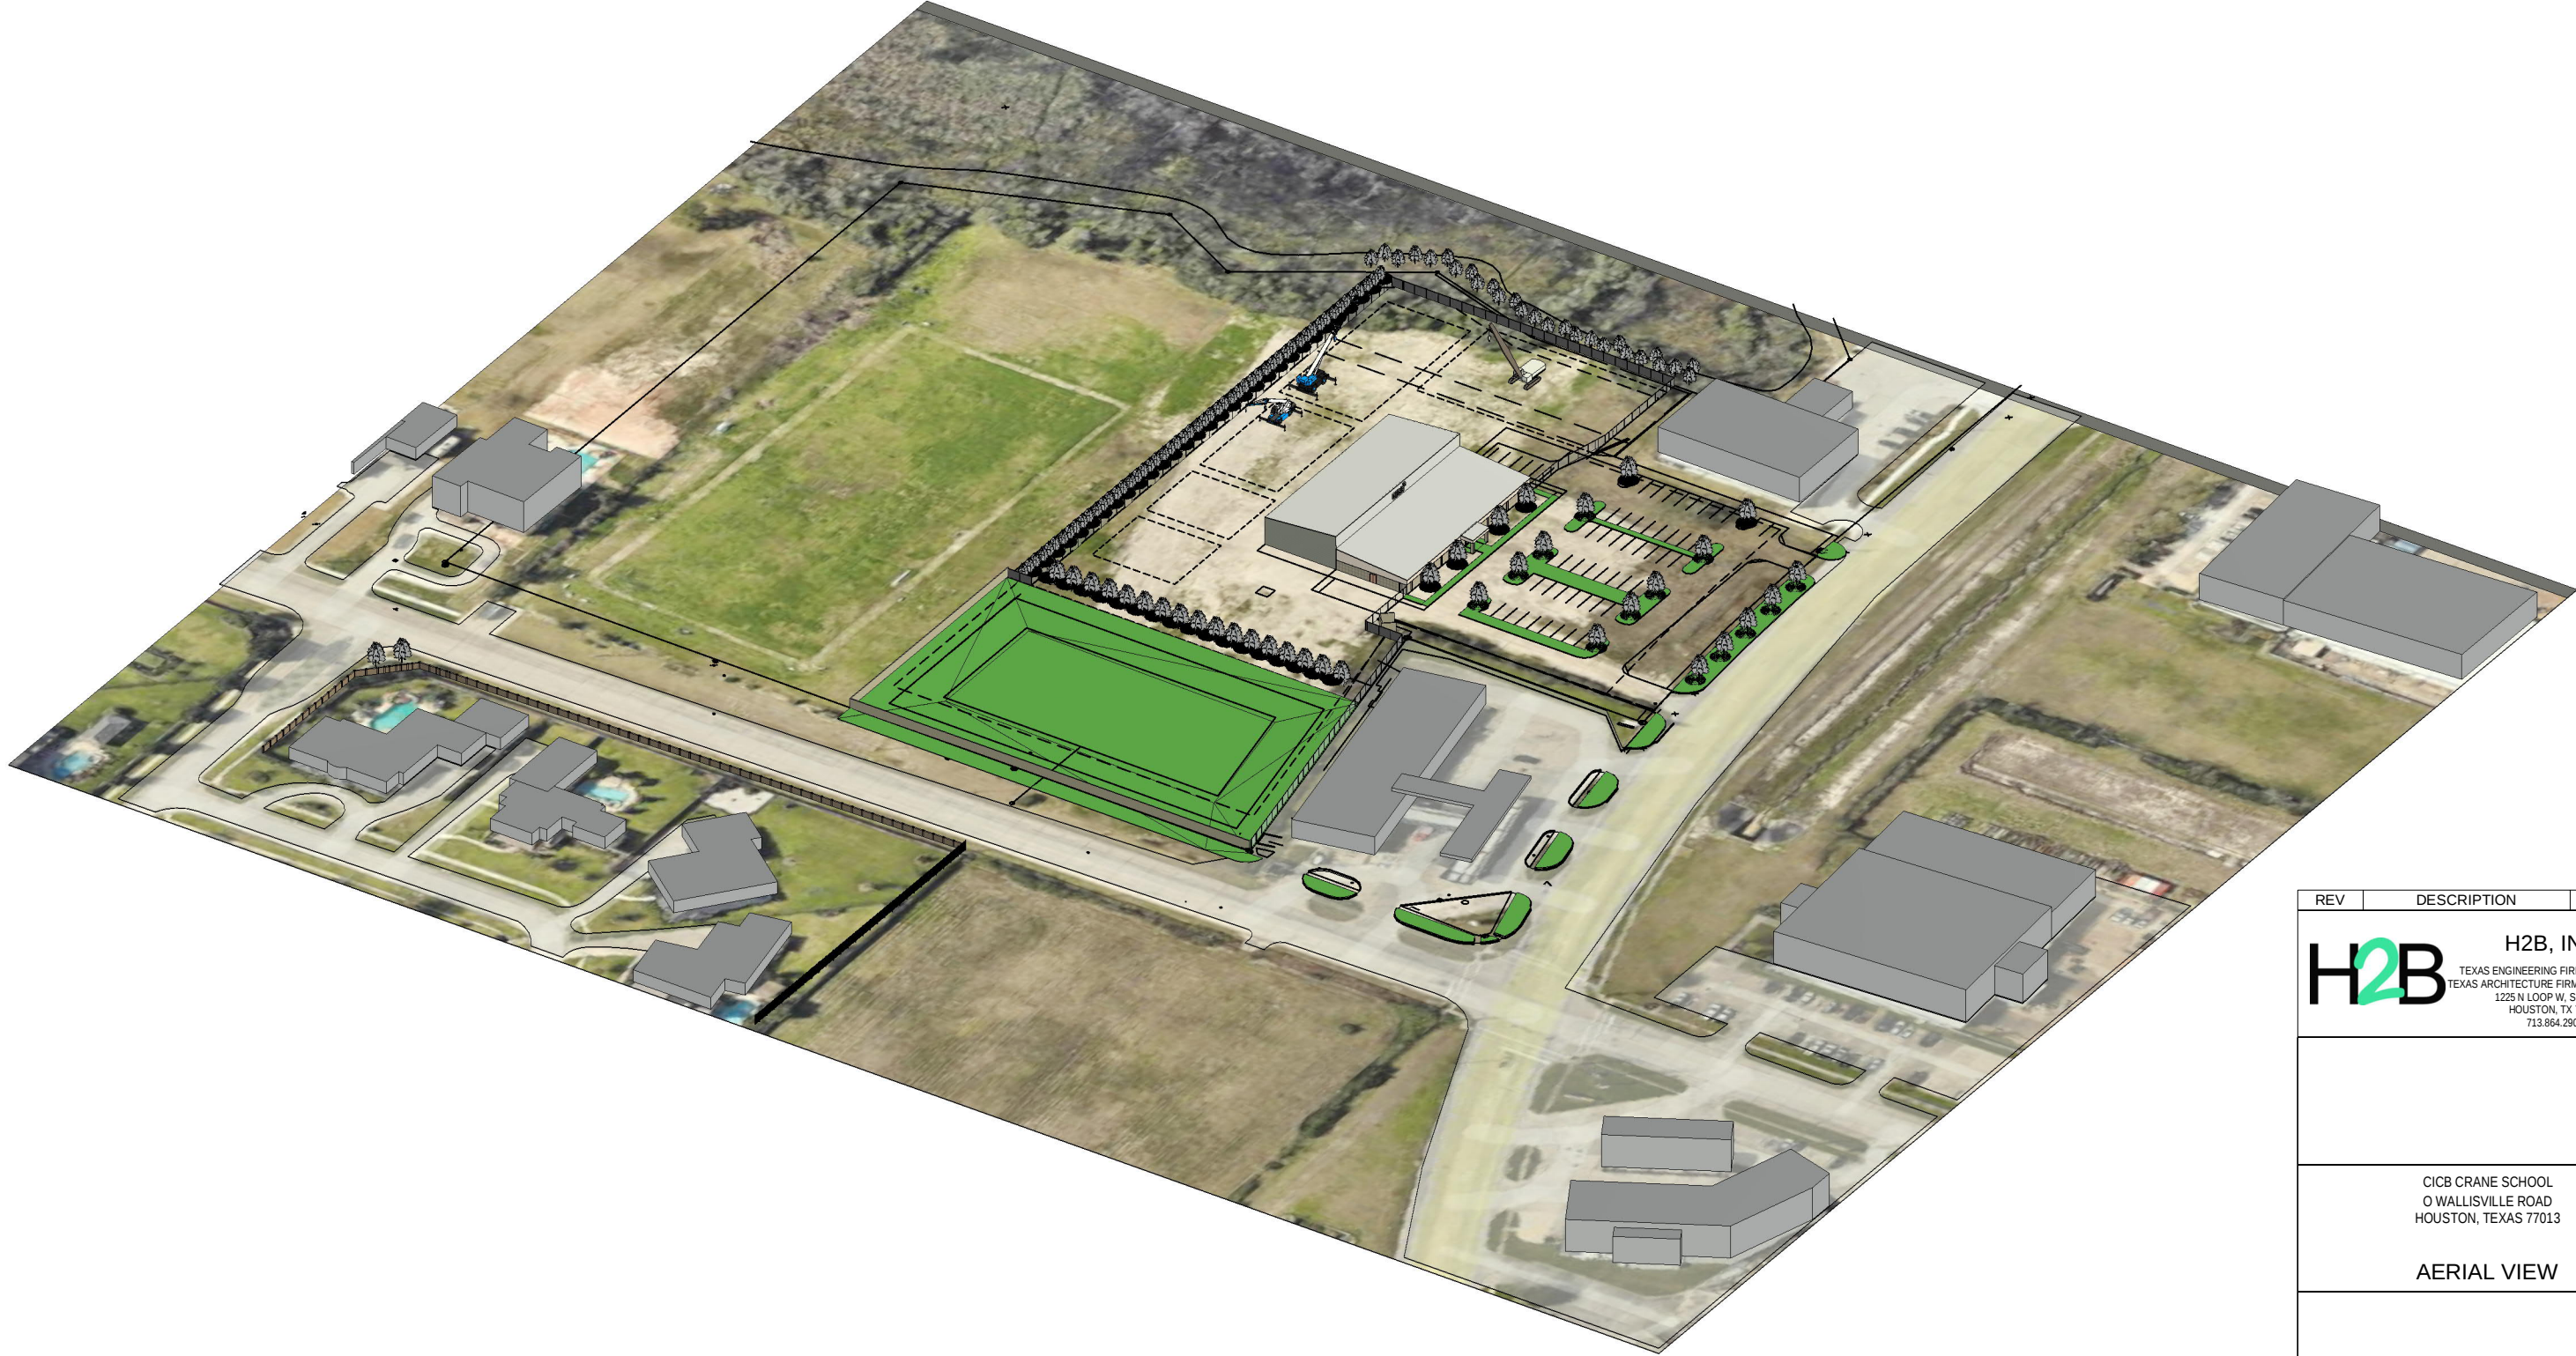

PLOTTED ON: 5/28/2023 7:17:11
FILE NAME: Autodesks Docs://CICB - Crane School SD/CICB-CRANE SCHOOL_SD_R22_Arch.rvt

REV	DESCRIPTION	DATE
H2B H2B, INC. TEXAS ENGINEERING FIRM REG. NO. 8856 TEXAS ARCHITECTURE FIRM REG. NO. BR 3384 1225 N LOOP W, SUITE 800 HOUSTON, TX 77008 713.864.2900		
CICB CRANE SCHOOL 0 WALLISVILLE ROAD HOUSTON, TEXAS 77013		
AERIAL VIEW		
H2B PROJECT NO.: DESIGNED BY : DRAWN BY : SCALE:		23-047 TBH KMS AS SHOWN A-100

PLOTTED ON: 5/30/2023 3:03:27
FILE NAME: Autodesks Docs/CICB - Crane School SD/CICB-CRANE SCHOOL_SD_R22_Arch.rvt

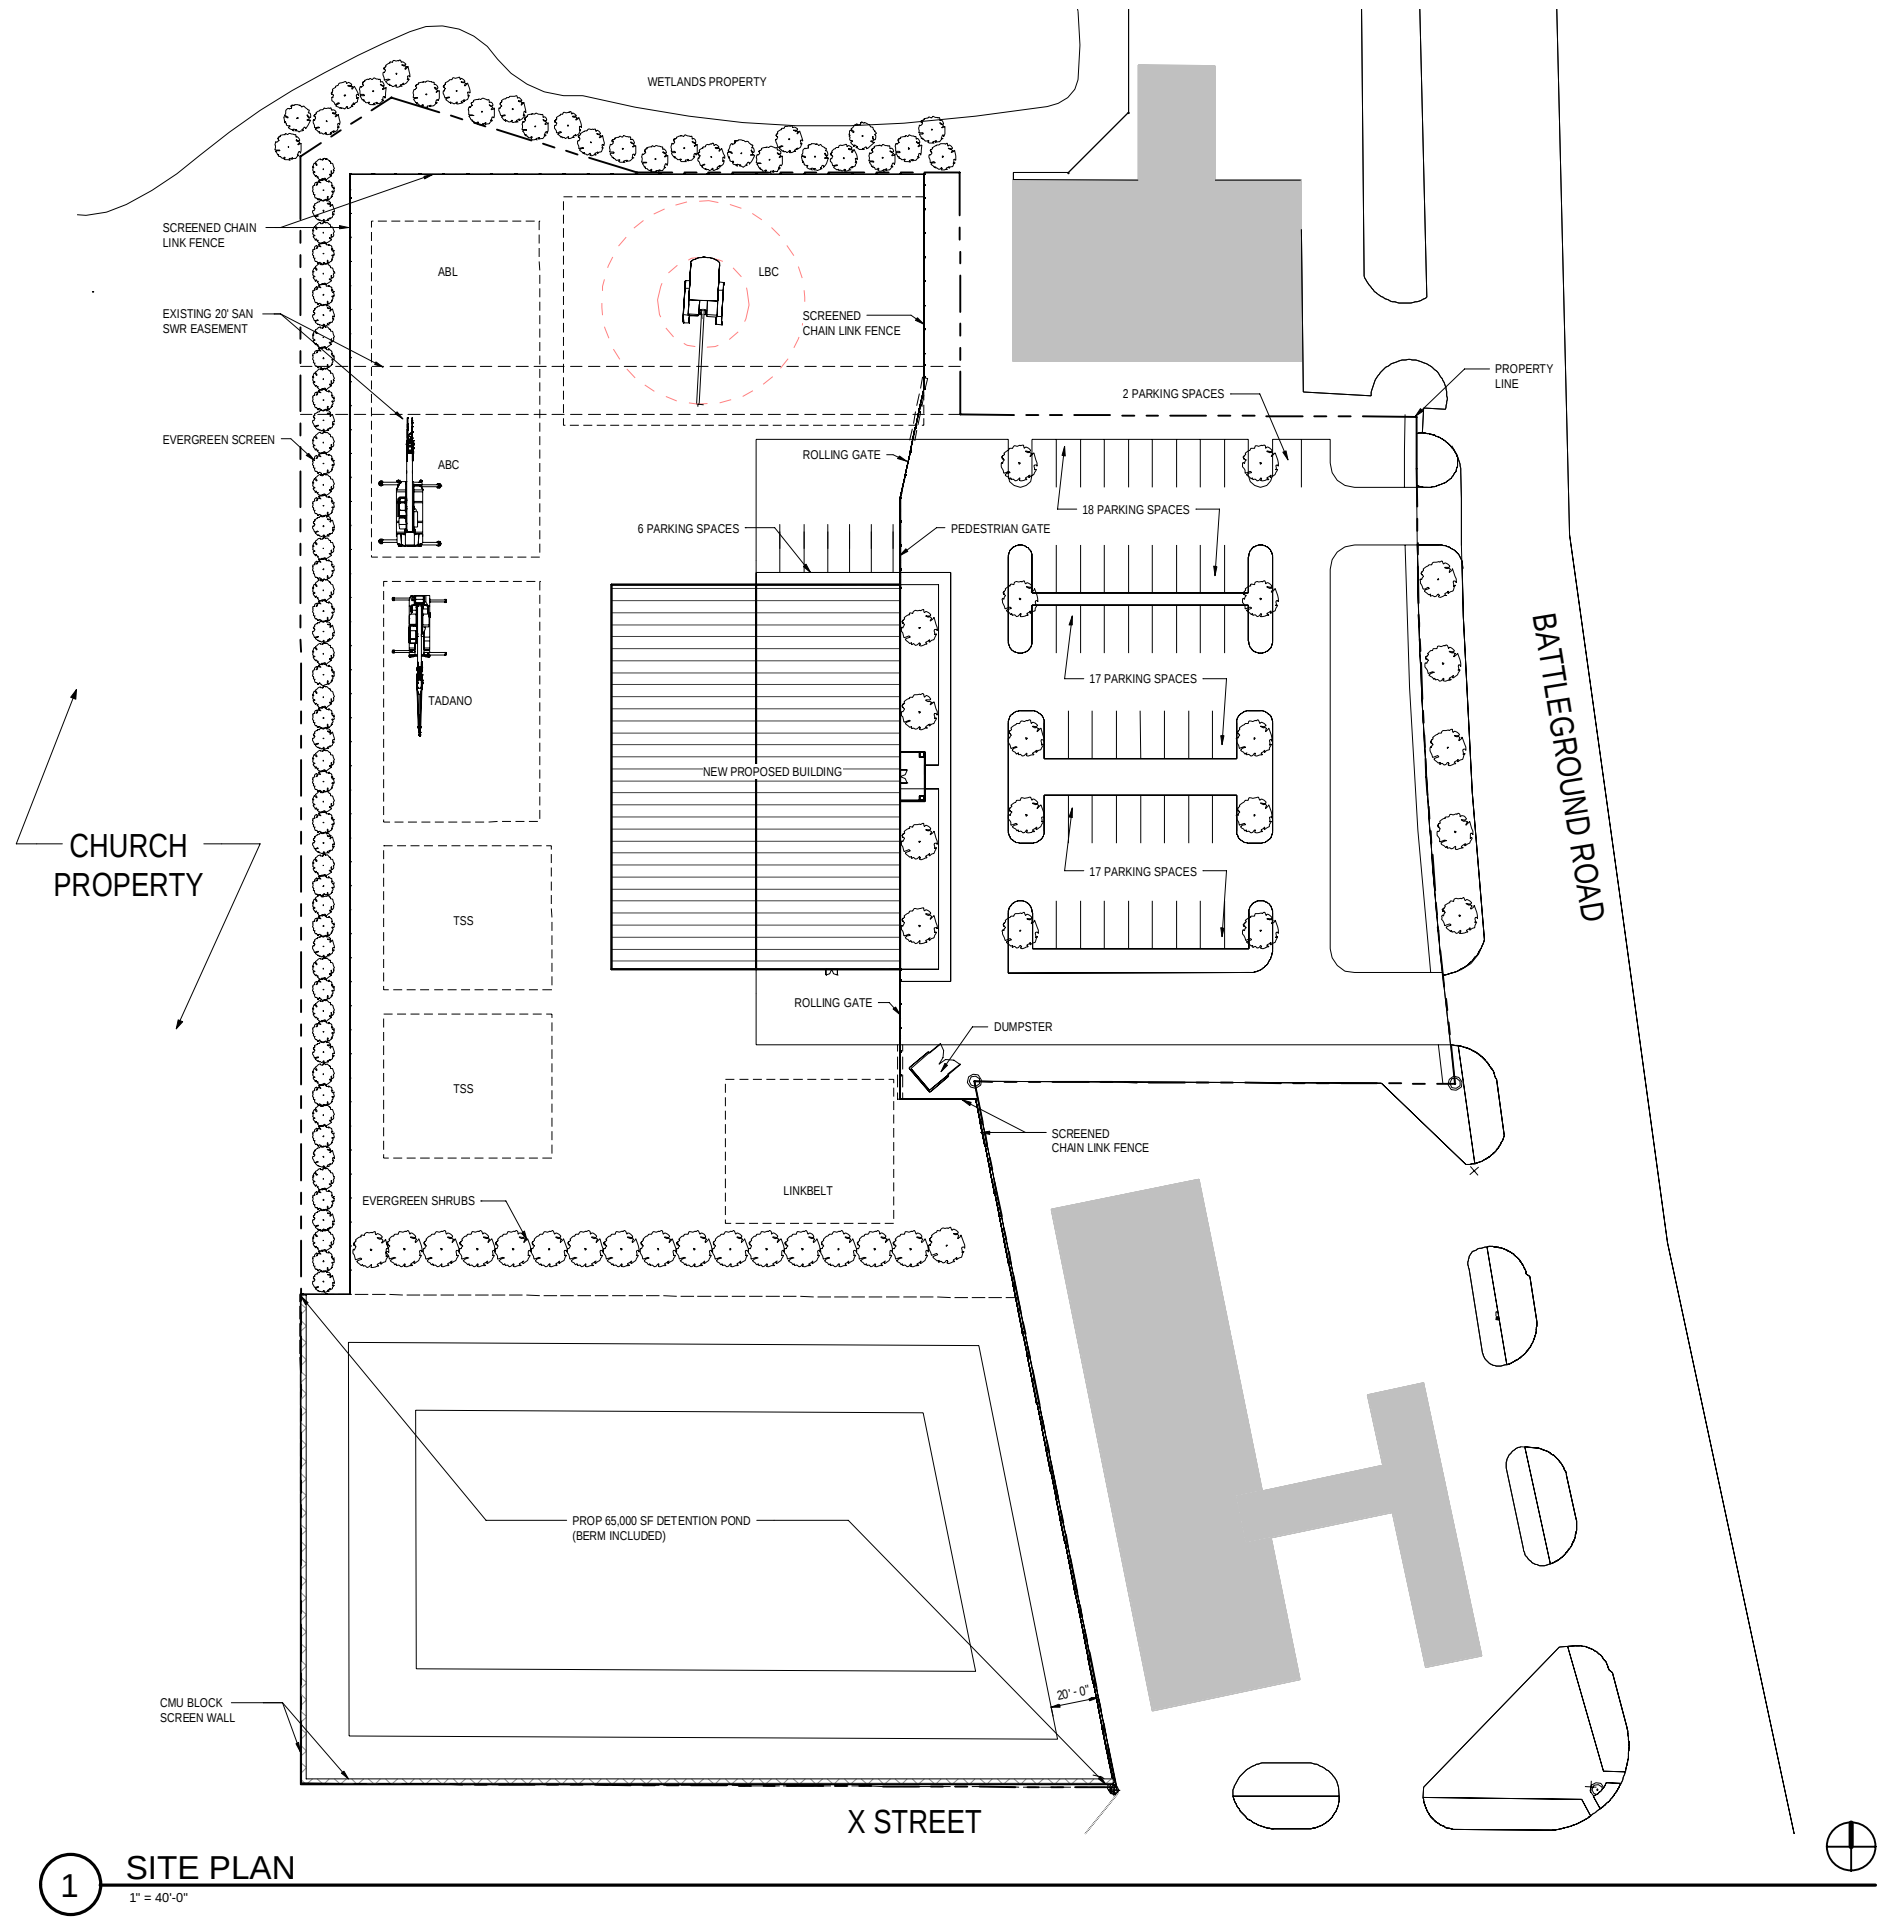

1 SITE PLAN
1" = 40'-0"



REV	DESCRIPTION	DATE
H2B H2B, INC. TEXAS FIRM REGISTRATION NO. 8856 1225 N LOOP W, SUITE 800 HOUSTON, TX 77008 713.864.2900 CICB CRANE SCHOOL 0 WALLISVILLE ROAD HOUSTON, TEXAS 77013 SITE PLAN THIS DOCUMENT IS RELEASED FOR INTERIM REVIEW AND NOT INTENDED FOR CONSTRUCTION, BIDDING, OR PERMIT PURPOSES. TRAVIS B. HICKS, AIA TX LICENSE No. 25583		
H2B PROJECT No.:	23-047	A-101
DESIGNED BY :	TBH	
DRAWN BY :	TBH	
SCALE:	AS SHOWN	




1 VIEW OF PROPOSED BUILDING
ELEVATION

PLOTTED ON: 5/28/2023 7:17:20
FILE NAME: Autodesks Docs://CICB - Crane School SD/CICB-CRANE SCHOOL_SD_R22_Arch.rvt

REV	DESCRIPTION	DATE
H2B H2B, INC. TEXAS ENGINEERING FIRM REG. NO. 8856 TEXAS ARCHITECTURE FIRM REG. NO. BR 3384 1225 N LOOP W, SUITE 800 HOUSTON, TX 77008 713.864.2900 CICB CRANE SCHOOL 0 WALLISVILLE ROAD HOUSTON, TEXAS 77013		
BUILDING ELEVATION		
H2B PROJECT NO.:	23-047	A-102
DESIGNED BY :	TBH	
DRAWN BY :	KMS	
SCALE:	AS SHOWN	

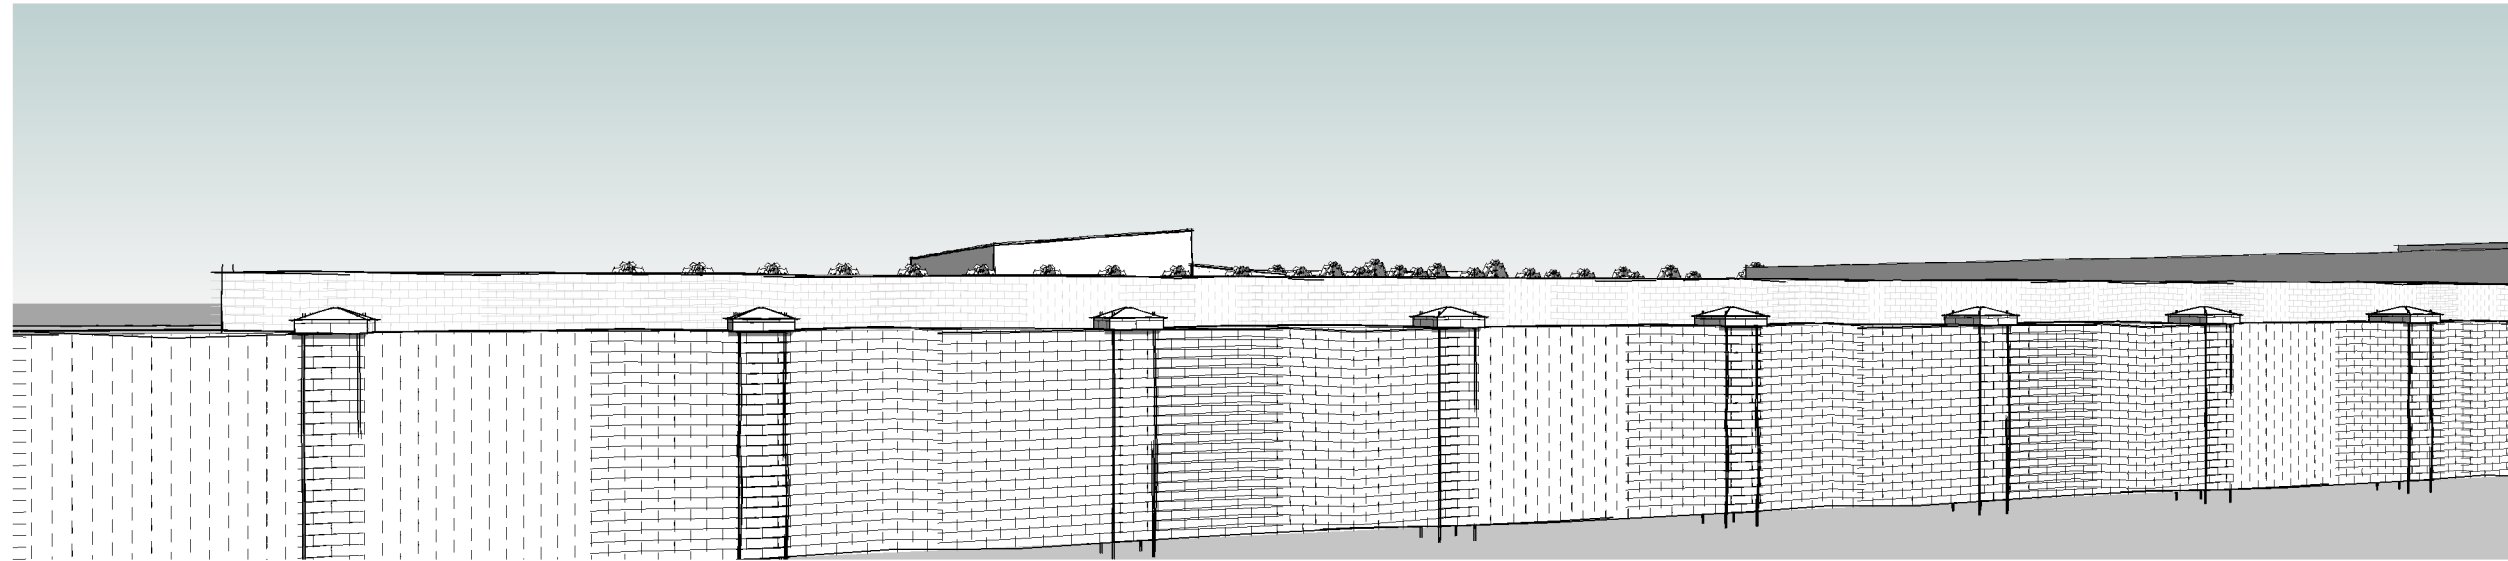
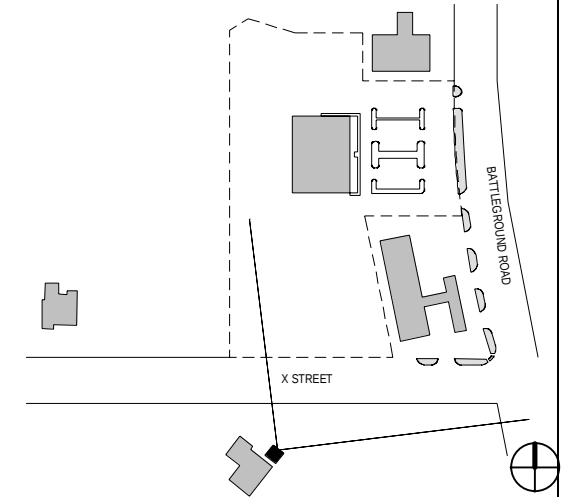


VIEW FROM RESIDENT'S BACKYARD
(WITH BOOM DOWN)

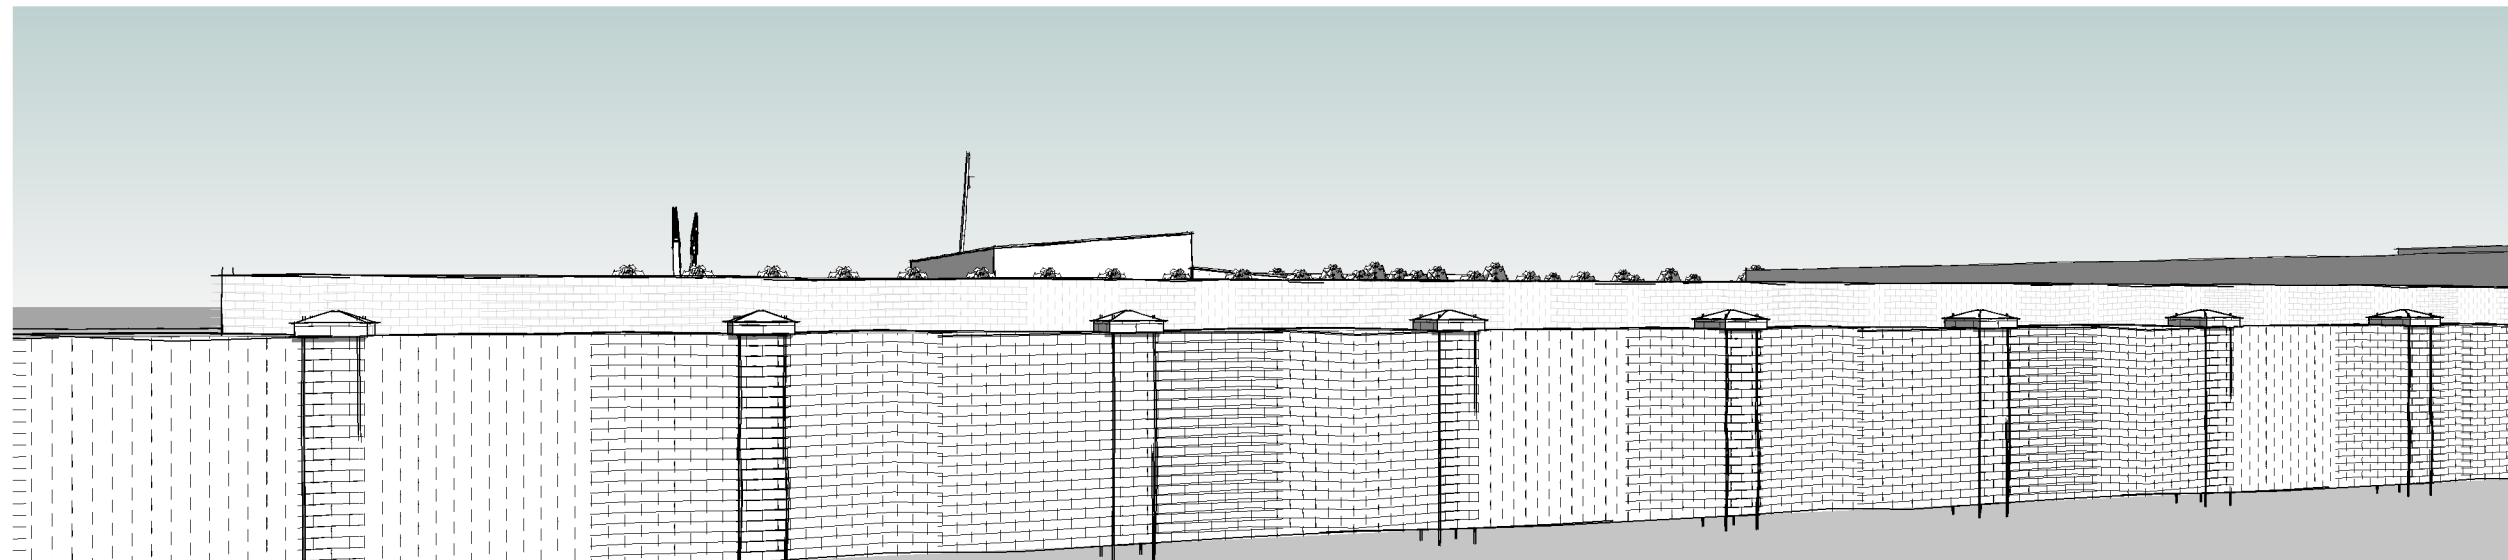


VIEW FROM RESIDENT'S BACKYARD

REV	DESCRIPTION	DATE
H2B TEXAS ENGINEERING FIRM REG. NO. 8856 TEXAS ARCHITECTURE FIRM REG. NO. BR 3384 1225 N LOOP W, SUITE 800 HOUSTON, TX 77008 713.864.2900 H2B, INC.		
CICB CRANE SCHOOL 0 WALLISVILLE ROAD HOUSTON, TEXAS 77013		
SITE VIEW		
H2B PROJECT No.: DESIGNED BY : DRAWN BY : SCALE:	23-047 TBH KMS AS SHOWN	A-103

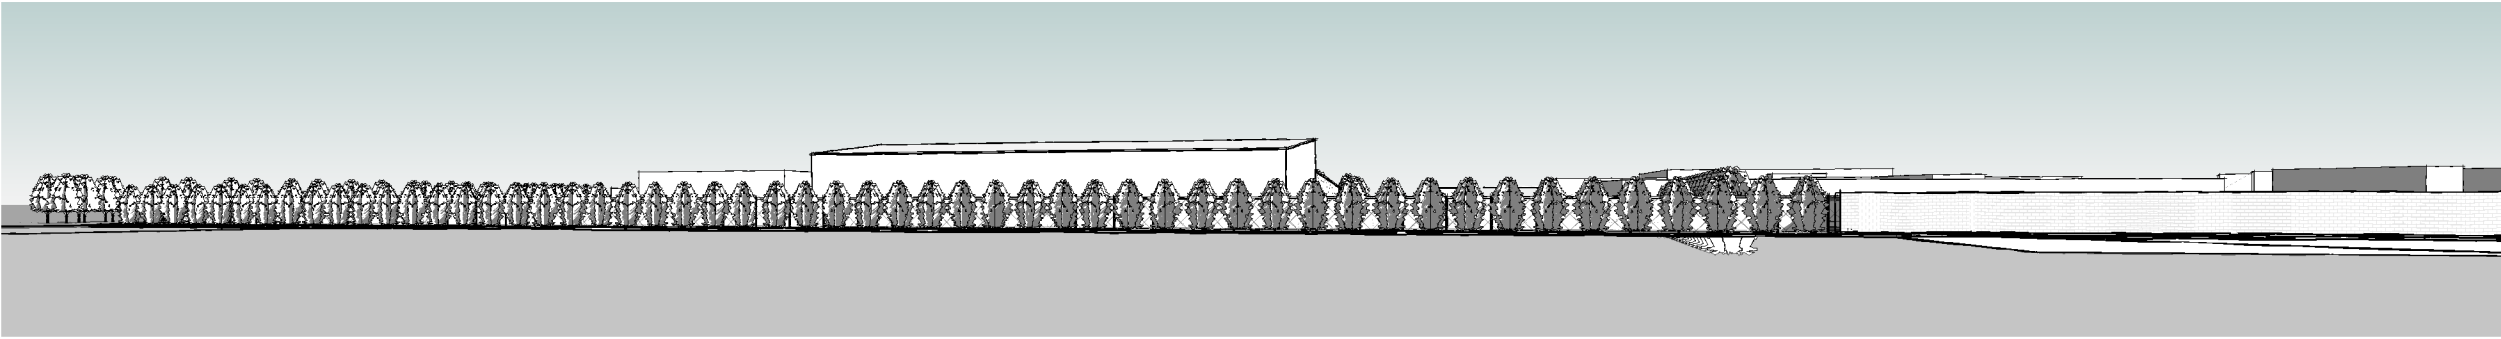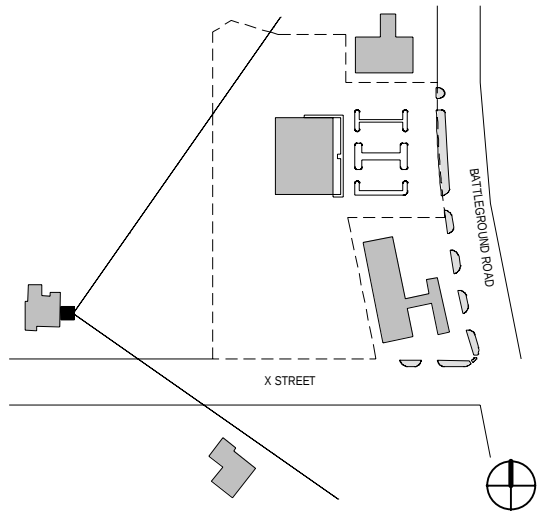


2 VIEW FROM RESIDENT ADJACENT TO SITE (WITH BOOM DOWN)

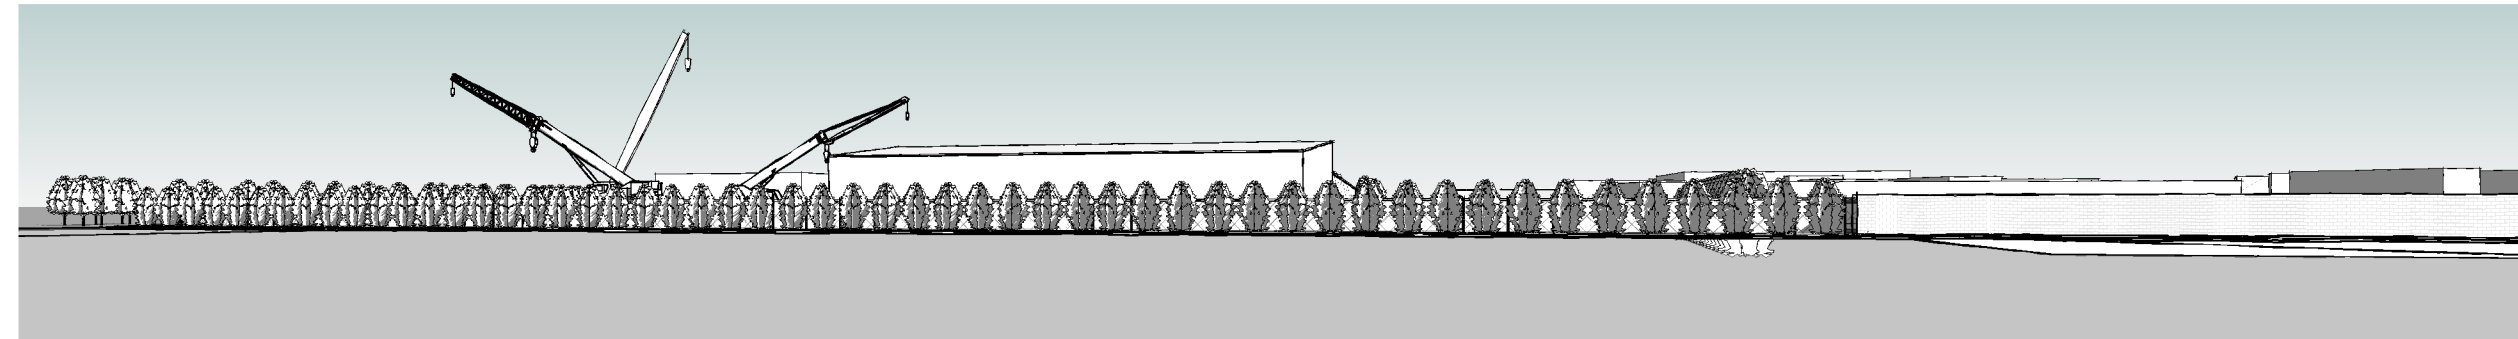


1 VIEW FROM RESIDENT ADJACENT TO SITE

REV	DESCRIPTION	DATE
H2B H2B, INC. TEXAS ENGINEERING FIRM REG. NO. 8856 TEXAS ARCHITECTURE FIRM REG. NO. BR 3384 1225 N LOOP W, SUITE 800 HOUSTON, TX 77008 713.864.2900		
CICB CRANE SCHOOL 0 WALLISVILLE ROAD HOUSTON, TEXAS 77013		
SITE VIEW		
H2B PROJECT No.: DESIGNED BY : DRAWN BY : SCALE:		23-047 Designer Author AS SHOWN
A-104		

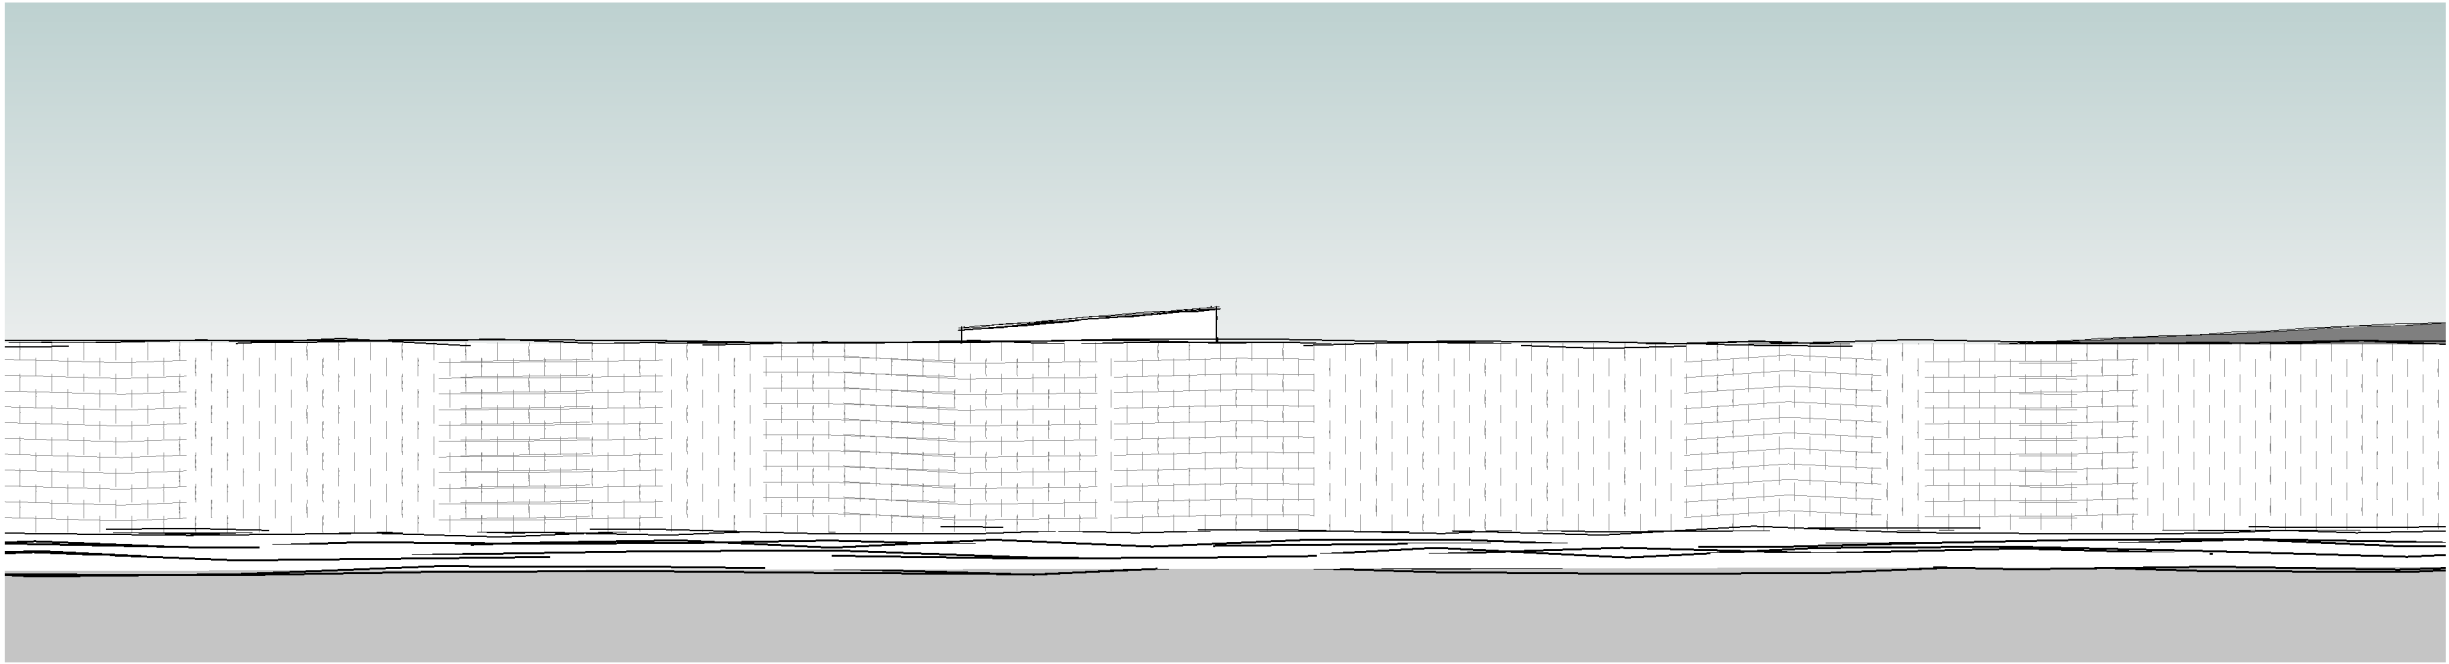


VIEW FROM SIDE WALK OFF OF X STREET (WITH BOOM DOWN)

2

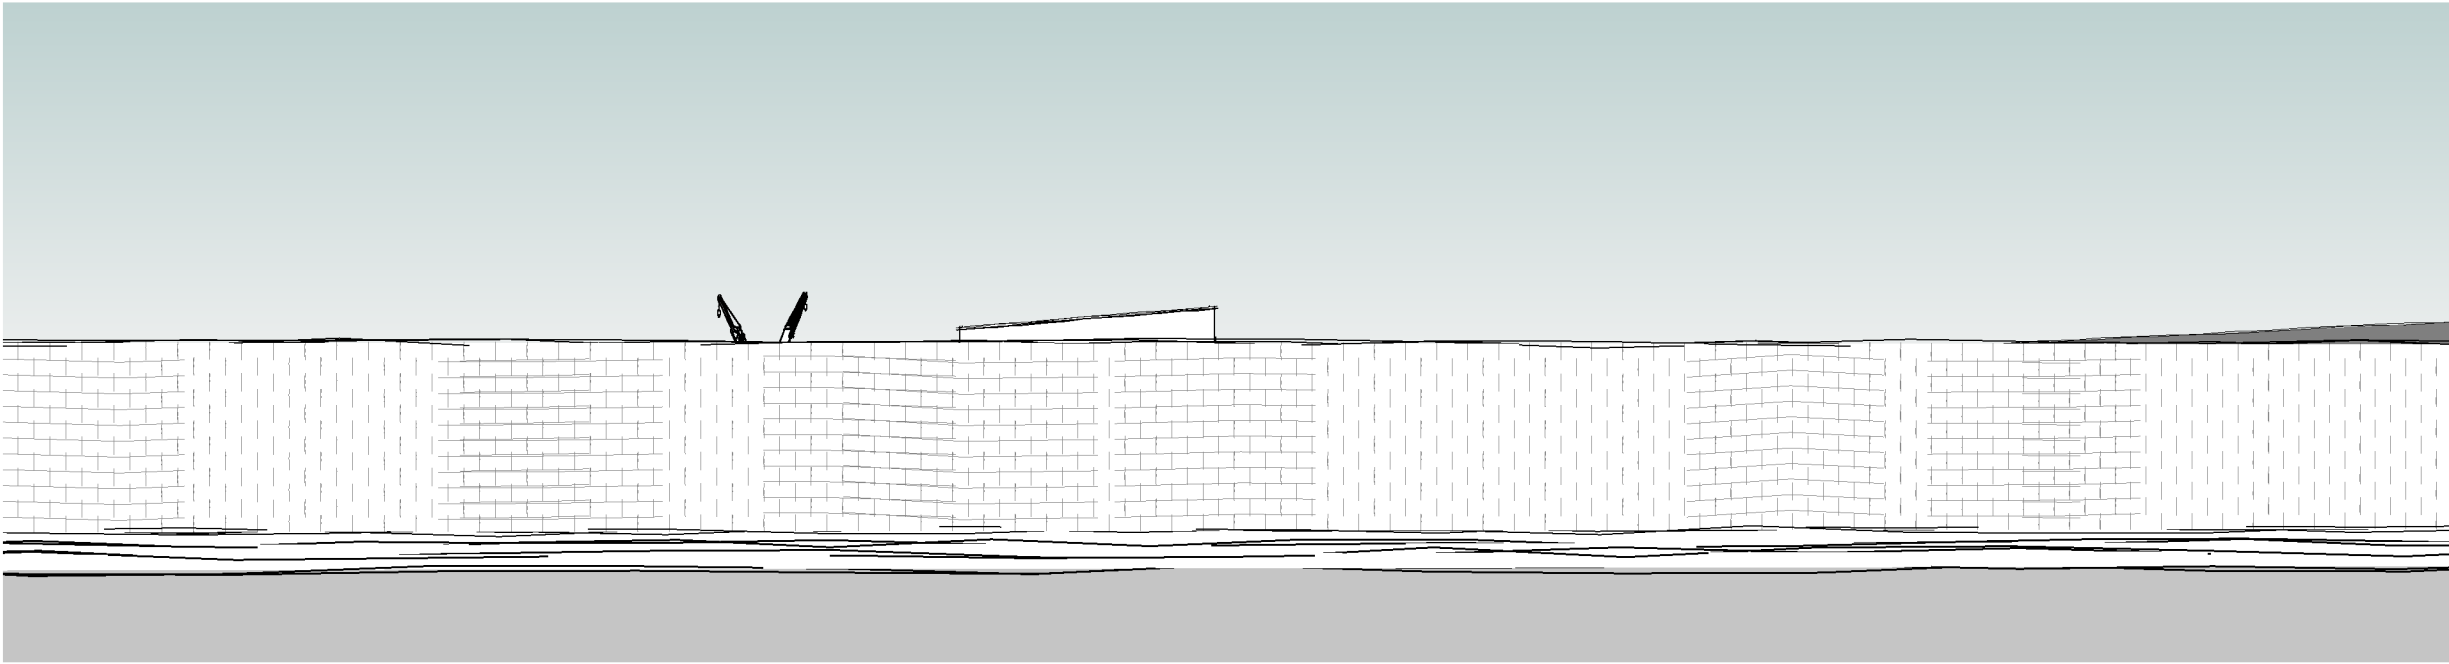

VIEW FROM SIDE WALK OFF OF X STREET

1

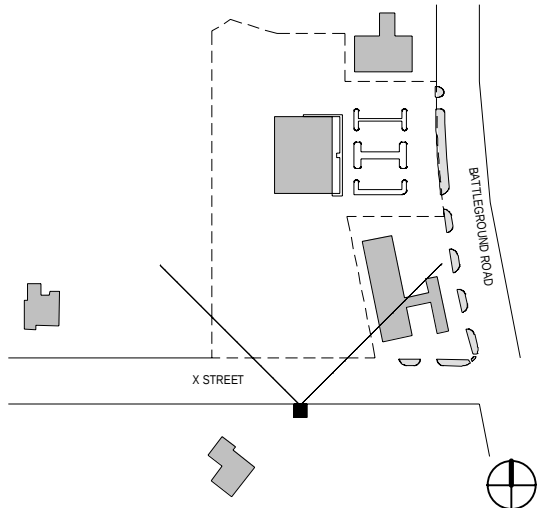

REV	DESCRIPTION	DATE
H2B H2B, INC. TEXAS ENGINEERING FIRM REG. NO. 8856 TEXAS ARCHITECTURE FIRM REG. NO. BR 3384 1225 N LOOP W, SUITE 800 HOUSTON, TX 77008 713.864.2900 CICB CRANE SCHOOL O WALLISVILLE ROAD HOUSTON, TEXAS 77013		
SITE VIEW		
H2B PROJECT No.: 23-047 DESIGNED BY : Designer DRAWN BY : Author SCALE: AS SHOWN		A-105