

LEGEND



NON-INSULATED WALLS



1707 COLT CIRCLE,  
MARBLE FALLS, TX 78654  
(512) 222-5454

THIS MATERIAL IS THE EXCLUSIVE PROPERTY OF RESTROOM FACILITIES (THE COMPANY) AND SHALL NOT BE REPRODUCED OR DISCLOSED TO OTHERS WITHOUT THE WRITTEN PERMISSION OF THE COMPANY PRESIDENT OR AS AUTHORIZED BY A WRITTEN CONTRACT WITH THE COMPANY.

© COPYRIGHT 2024

MODEL #: B202CEDF

TITLE  
SAN JACINTO PARK

SITE:  
----  
DEER PARK, TX


SHEET DESCRIPTION:  
FLOOR PLAN

SCALE: 1/4" = 1'-0"	DATE: 1/7/26	DRAWN: C.G. & L.P.
PROJECT NO. ---	DRAWING NO. A1	REVISION:

1		
2		
3		
REV.	REVISED BY.	DATE:

SEAL

RESERVED AREA FOR STATE APPROVAL STAMP

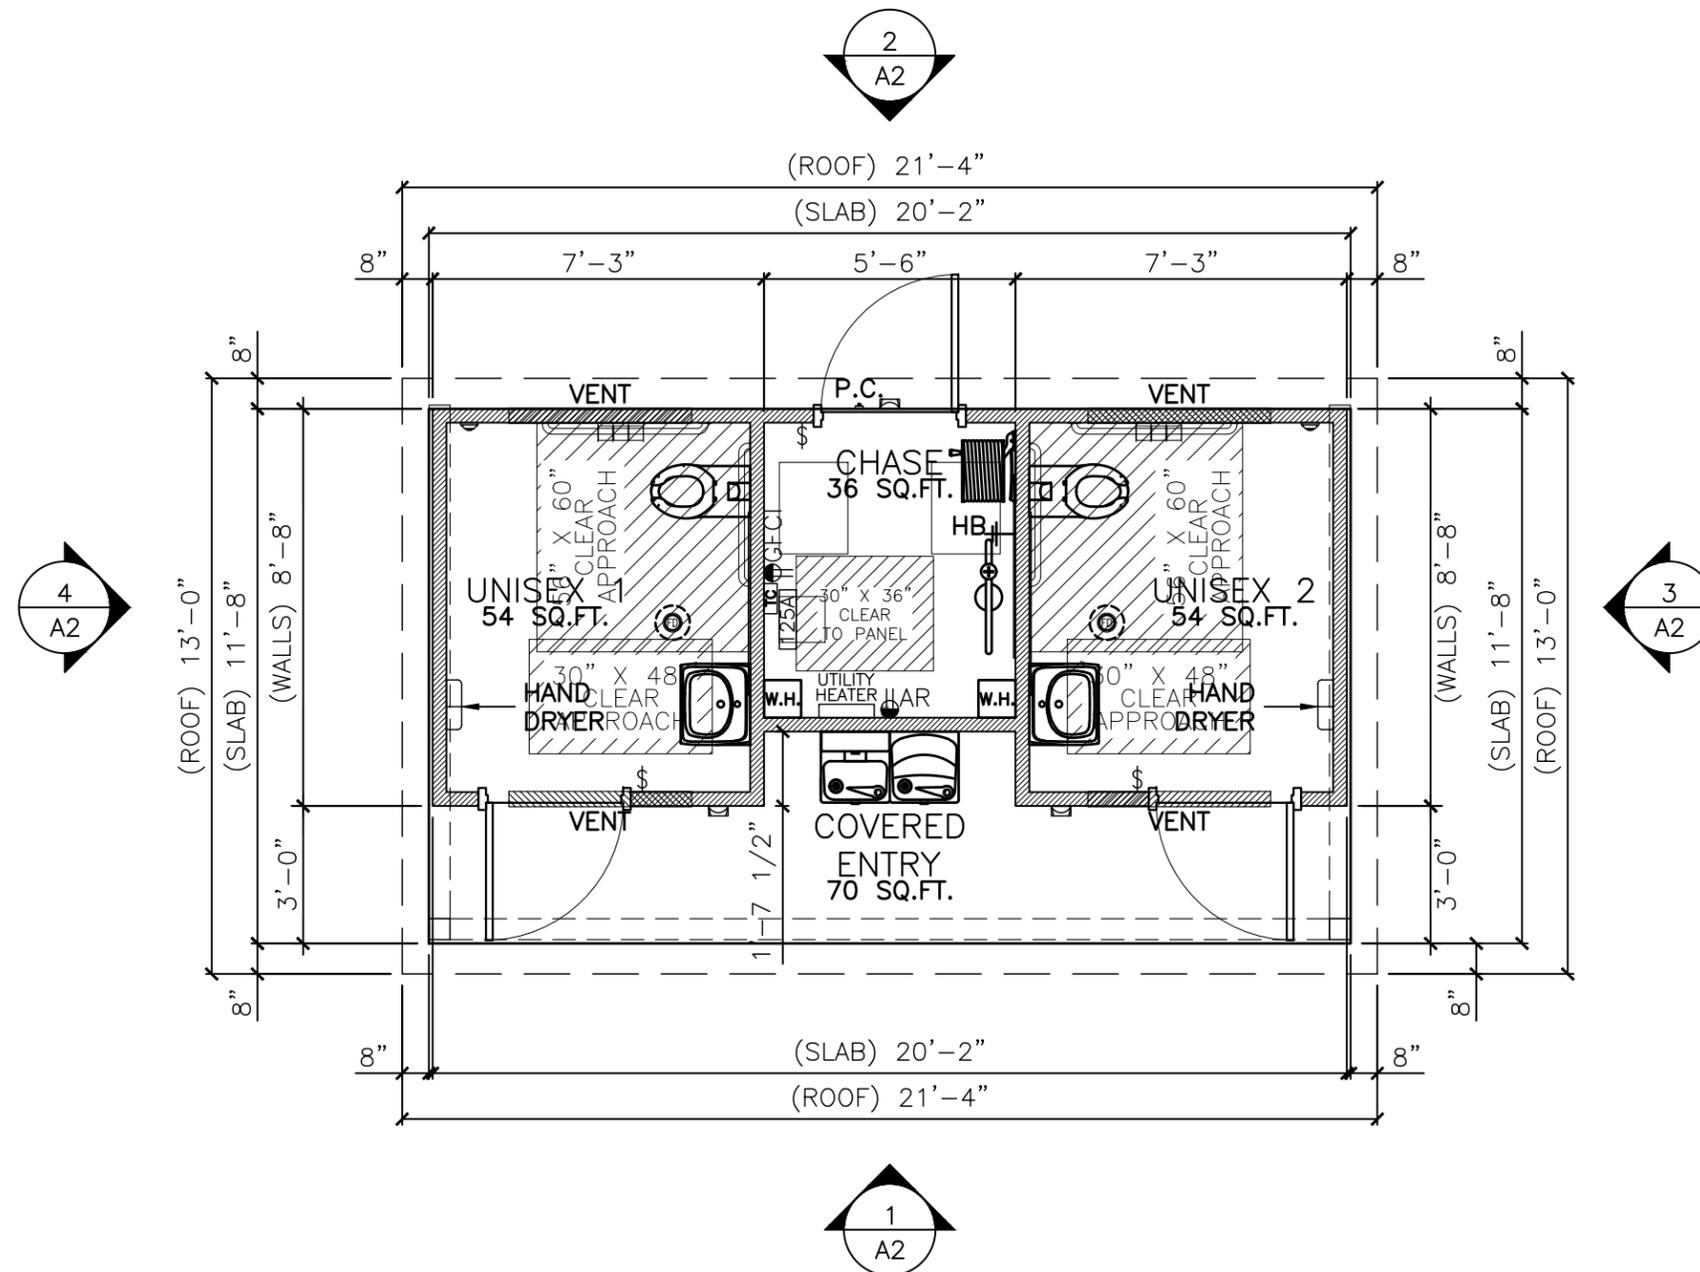

1 FLOOR PLAN 214 SQ.FT.  
SLAB 235 SQ.FT.

MODEL #: B202CEDF

TITLE:  
 SAN JACINTO PARK

SITE:  
 ----  
 DEER PARK, TX


SHEET DESCRIPTION:  
 ELEVATIONS

SCALE: 1/4" = 1'-0"	DATE: 1/7/26	DRAWN: C.G. & L.P.
PROJECT NO. ----	DRAWING NO. <b>A2</b>	REVISION:

1		
2		
3		
REV.	REVISED BY.	DATE:


SEAL

RESERVED AREA FOR STATE APPROVAL STAMP

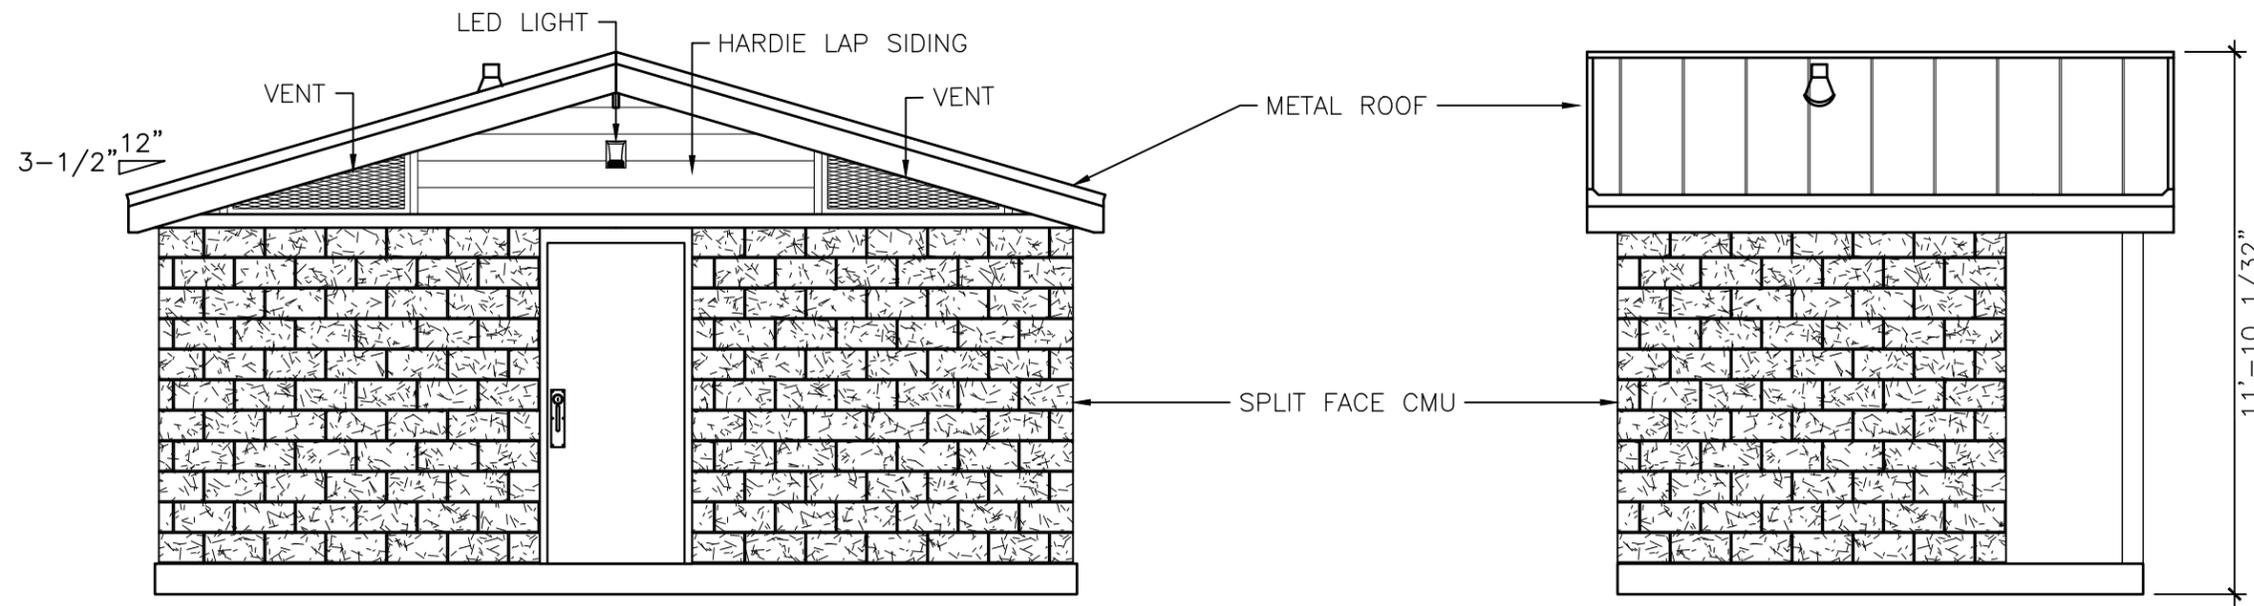

2 REAR ELEVATION

4 LEFT SIDE ELEVATION

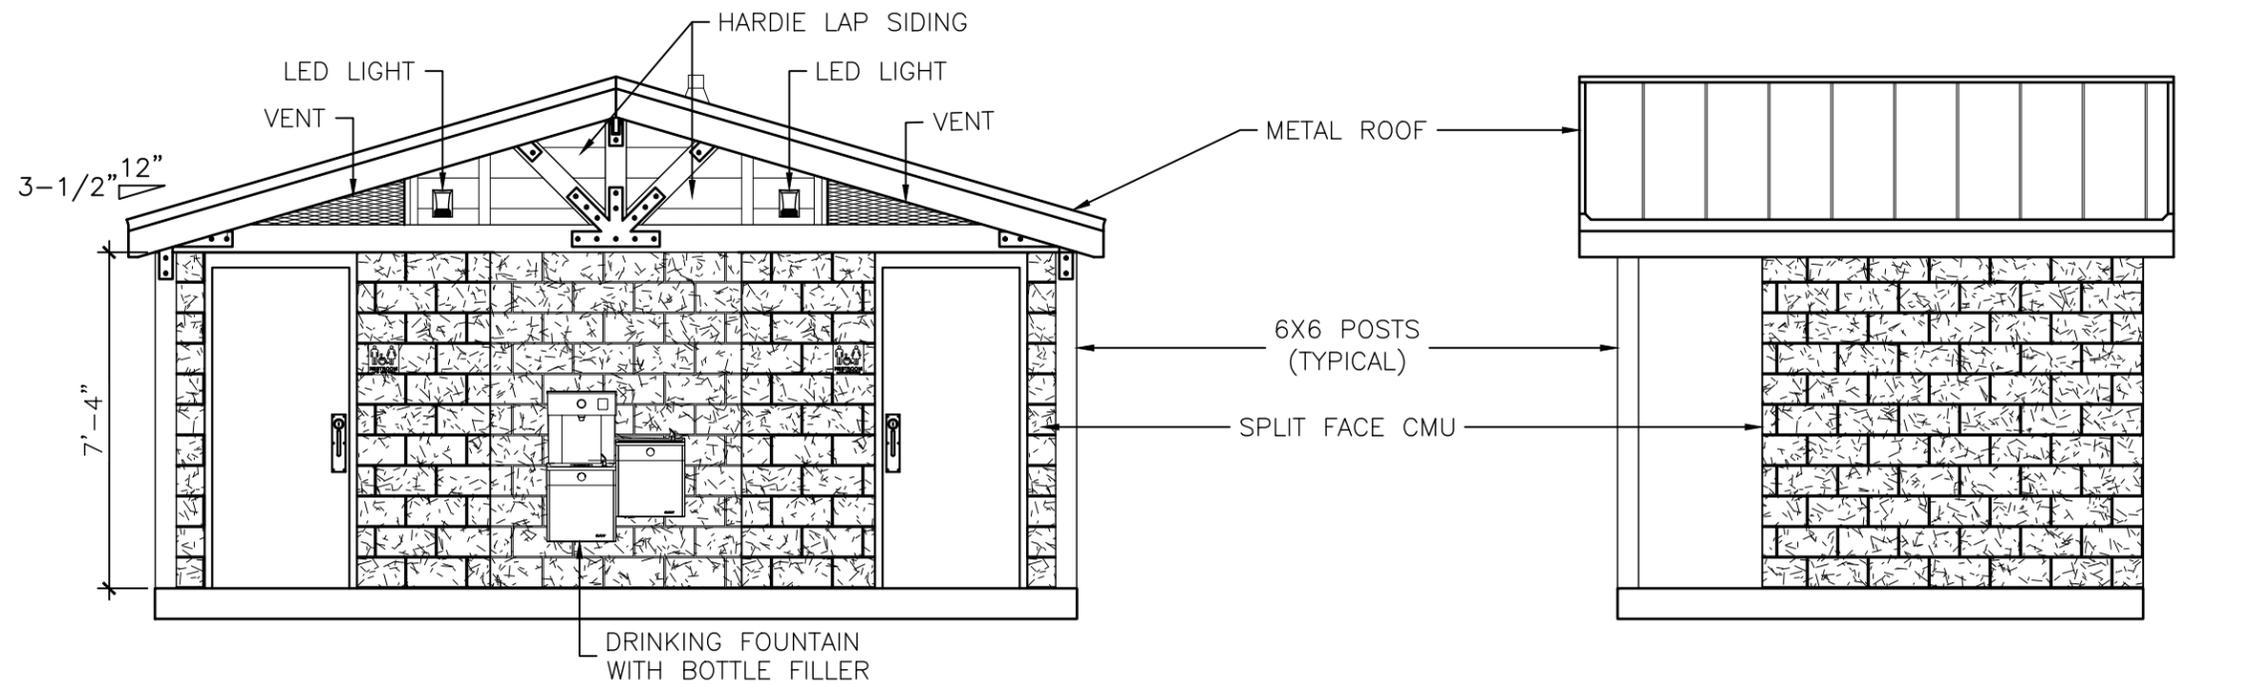

1 FRONT ELEVATION

3 RIGHT SIDE ELEVATION