


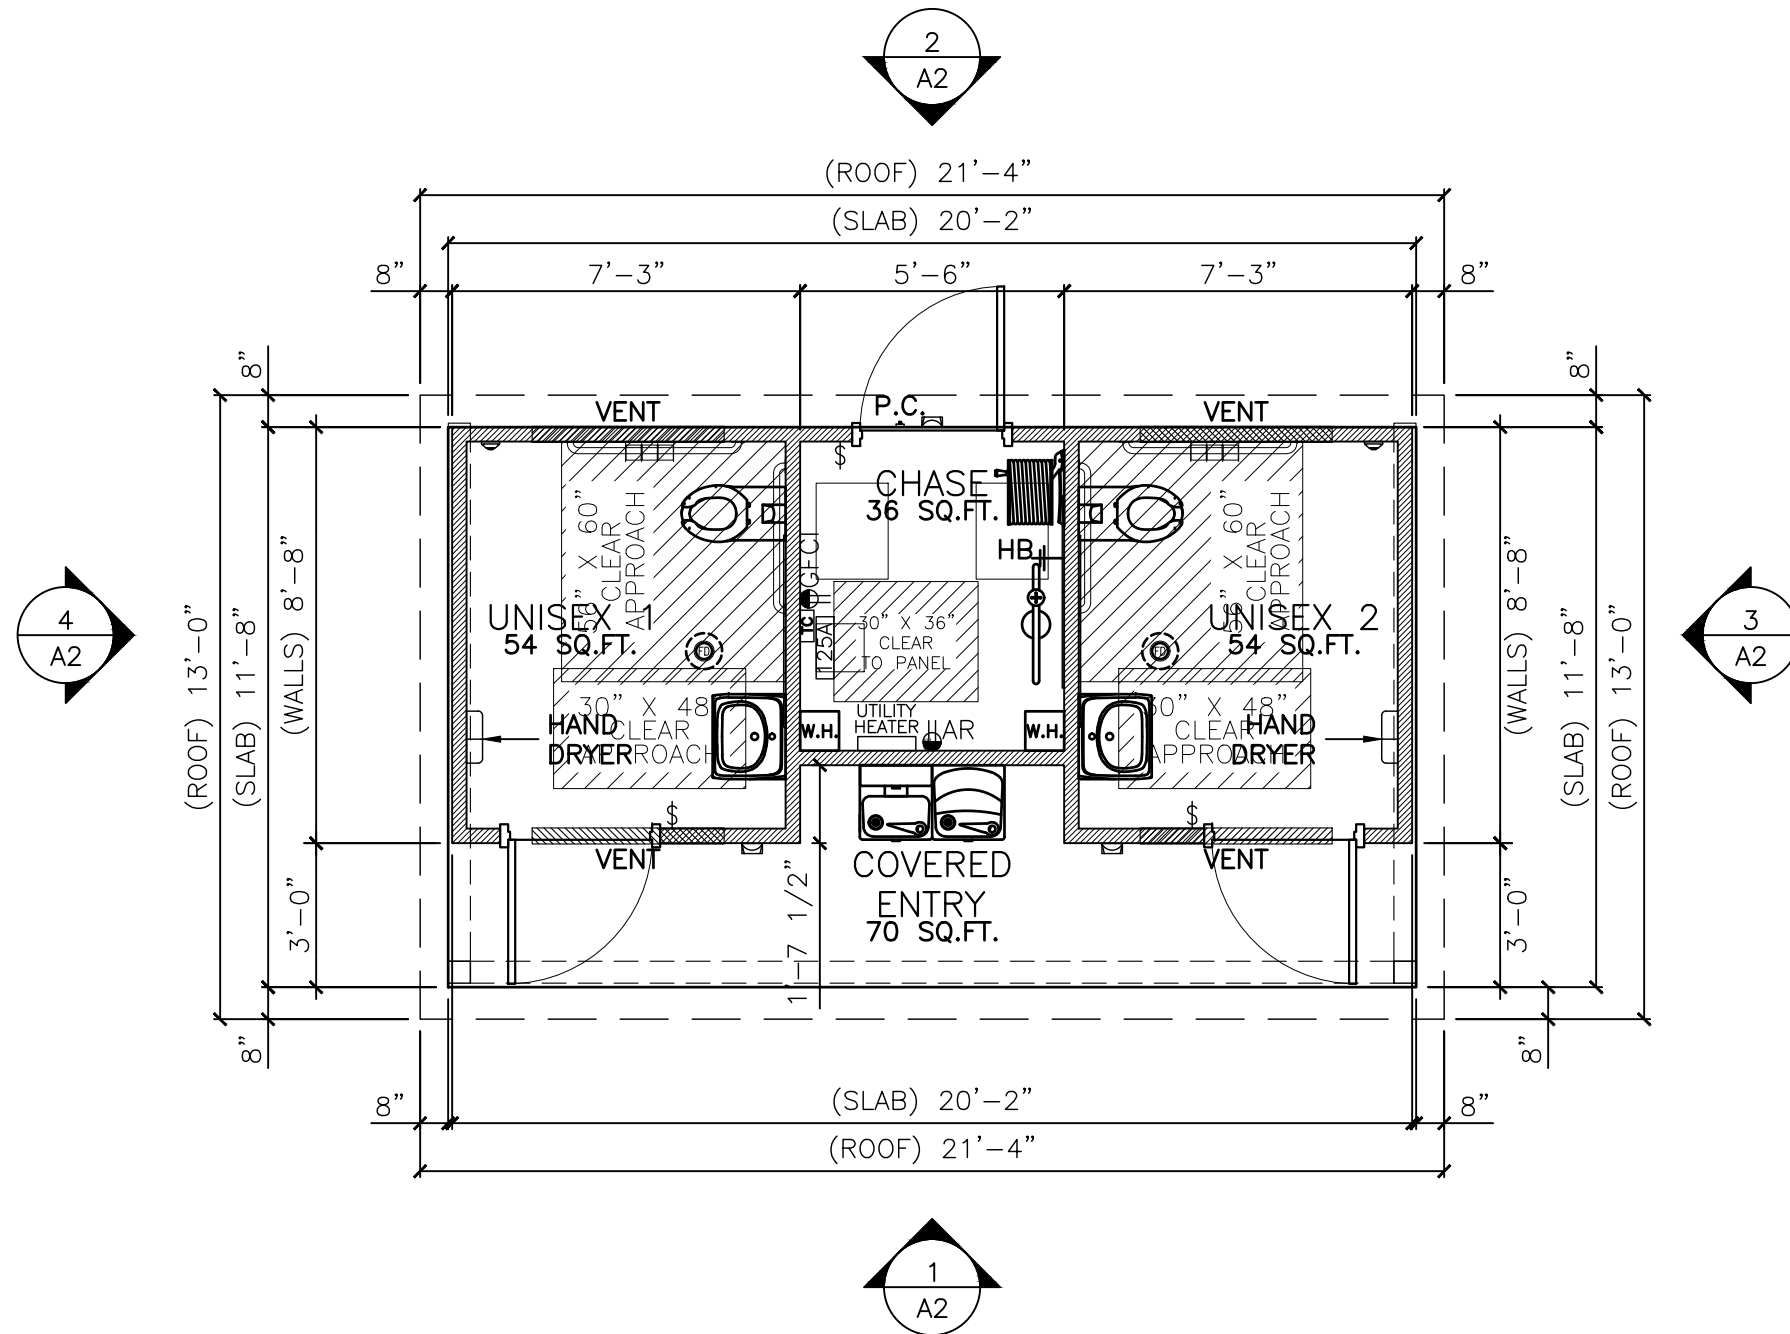

LEGEND

NON-INSULATED WALLS

RFL

RESTROOM
FACILITIES LTD.
A CorlWorth company

1707 COLT CIRCLE,
MARBLE FALLS, TX 78654
(512) 222-5454

THIS MATERIAL IS THE EXCLUSIVE PROPERTY OF
RESTROOM FACILITIES (THE COMPANY) AND SHALL NOT
BE REPRODUCED OR DISCLOSED TO OTHERS WITHOUT
THE WRITTEN PERMISSION OF THE COMPANY PRESIDENT
OR AS AUTHORIZED BY A WRITTEN CONTRACT WITH THE
COMPANY.

© COPYRIGHT 2024

MODEL #:	B202CEDF	
TITLE	SAN JACINTO PARK	
SITE:	---- DEER PARK, TX	
SHEET DESCRIPTION:	FLOOR PLAN	
SCALE: 1/4" = 1'-0"	DATE: 1/7/26	DRAWN: C.G. & L.P.
PROJECT NO. ----	DRAWING NO. A1	REVISION:


1		
2		
3		
REV.	REVISED BY.	DATE:

SEAL


RESERVED AREA FOR STATE APPROVAL STAMP

1


FLOOR PLAN 214 SQ.FT.
SLAB 235 SQ.FT.

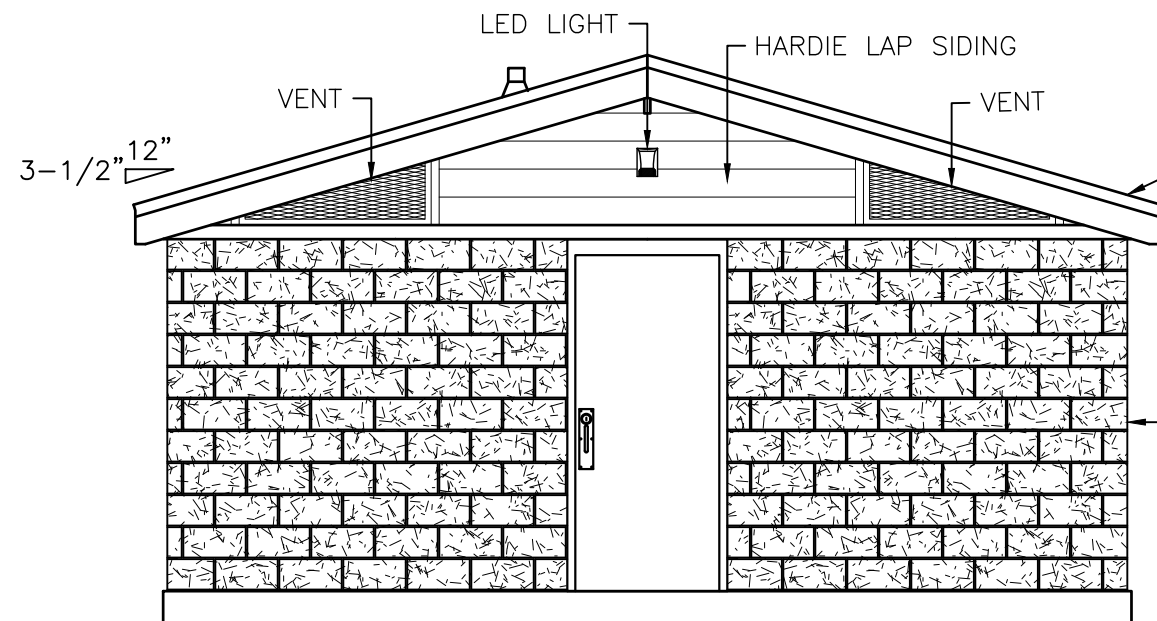


2 REAR ELEVATION

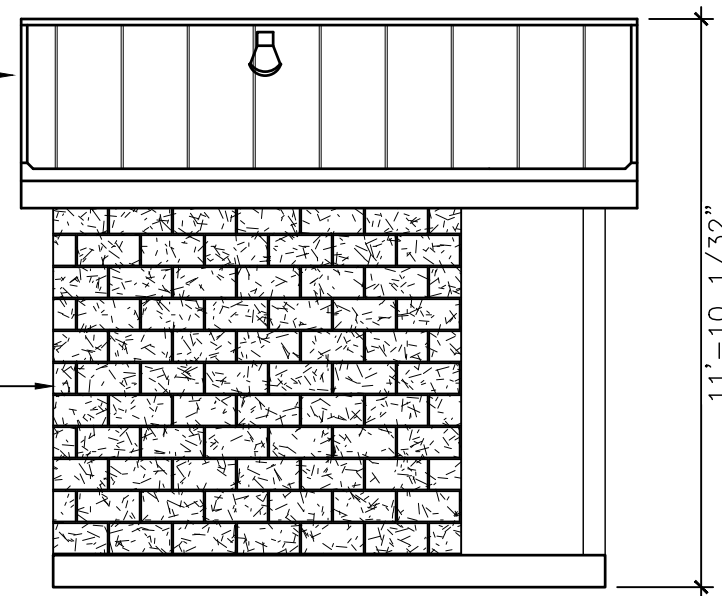

4 LEFT SIDE ELEVATION

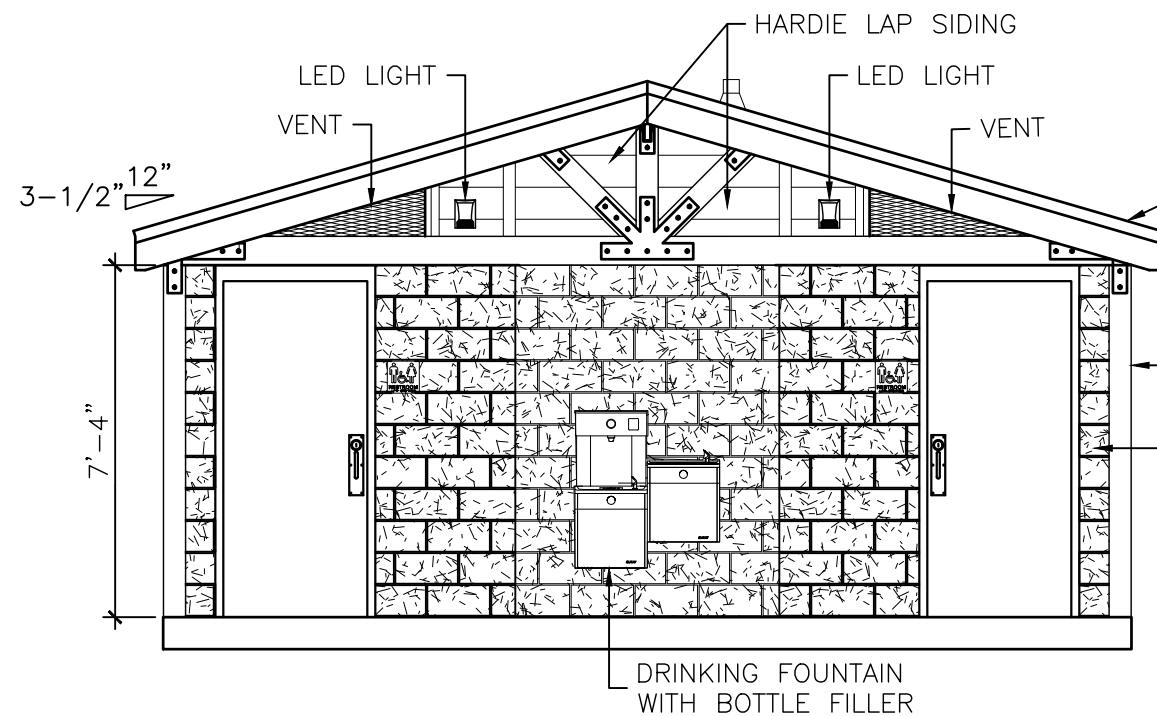

1 FRONT ELEVATION

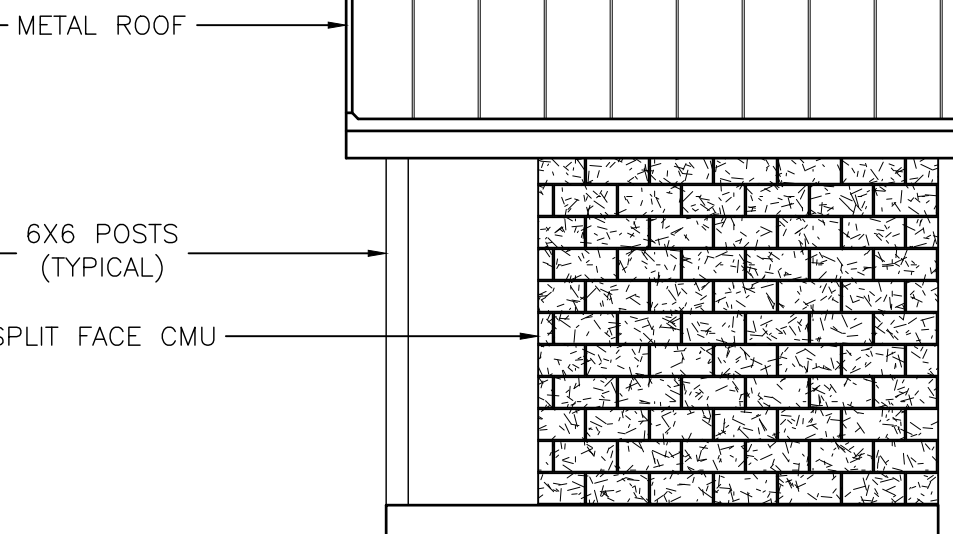

3 RIGHT SIDE ELEVATION



1707 COLT CIRCLE,
MARBLE FALLS, TX 78654
(512) 222-5454

THIS MATERIAL IS THE EXCLUSIVE PROPERTY OF
RESTROOM FACILITIES (THE COMPANY) AND SHALL NOT
BE REPRODUCED OR DISCLOSED TO OTHERS WITHOUT
THE WRITTEN PERMISSION OF THE COMPANY PRESIDENT
OR AS AUTHORIZED BY A WRITTEN CONTRACT WITH THE
COMPANY.

© COPYRIGHT 2024

MODEL #: B202CEDF

TITLE
SAN JACINTO PARK

SITE:

DEER PARK, TX

SHEET DESCRIPTION:
ELEVATIONS

SCALE: 1/4" = 1'-0"	DATE: 1/7/26	DRAWN: C.G. & L.P.
PROJECT NO. ----	DRAWING NO. A2	REVISION:

1		
2		
3		
REV.	REVISED BY.	DATE:

SEAL

RESERVED AREA FOR STATE APPROVAL STAMP