

PLAYGROUND RENOVATIONS 2018



Parks and Recreation

PARK GREEN, BROWNWIND, PARKSIDE PLACE, BROOKHOLLOW (*ADULT SOFTBALL-TBD*)


BUDGETED AMOUNTS

- PARK GREEN: \$75,000
- BROWNWIND: \$50,000
- PARKSIDE PLACE: \$65,000
- BROOKHOLLOW: \$40,000
- TOTAL: \$230,000

PROPOSED AMOUNTS

- PARK GREEN: \$90,222.64
- BROWNWIND: \$49,807.38
- PARKSIDE PLACE: \$55,136.74
- BROOKHOLLOW: \$28,469.14
- TOTAL: \$223,635.90

PARK GREEN

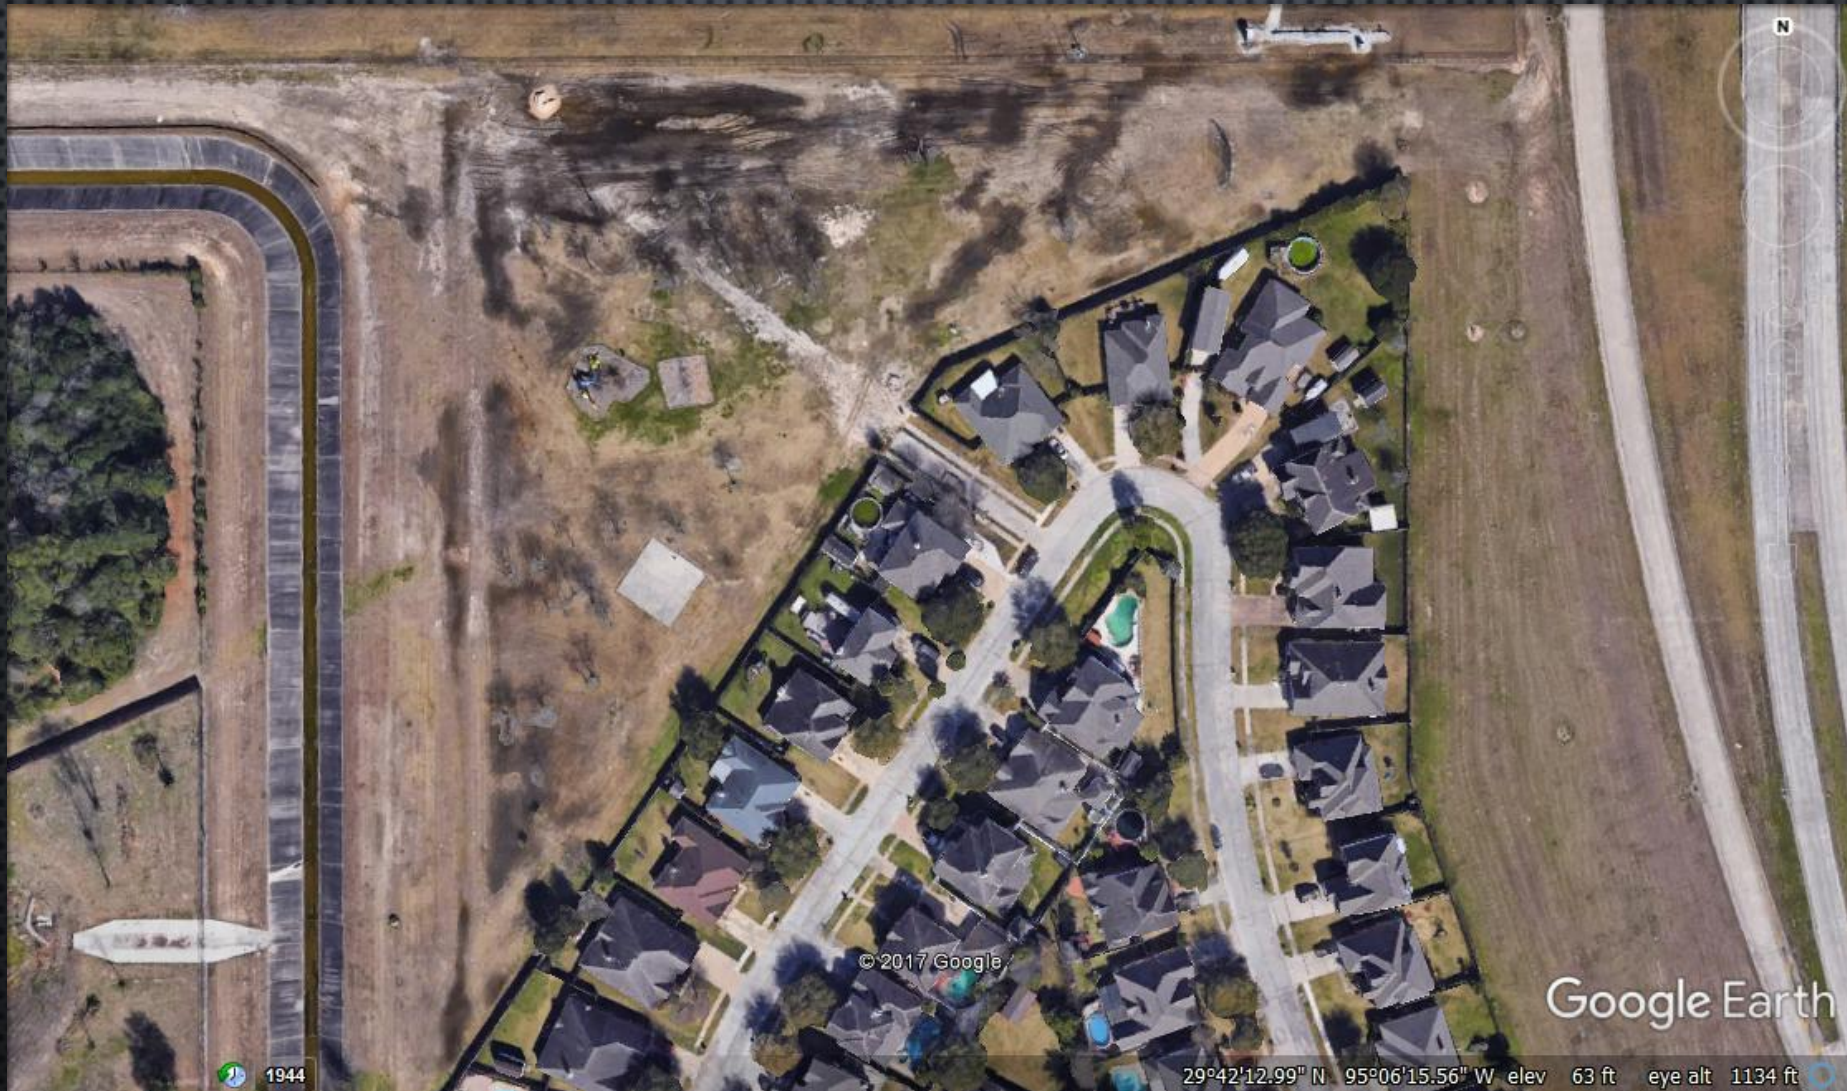

PARK GREEN CURRENT

- PLAY STRUCTURE
- SWING SET
- BASKETBALL COURT
- PICNIC TABLE WITH SLAB
- 1 BENCH
- 3 TRASHCANS



PARK GREEN PROPOSED

- EXPLORER DOME
- SUPERNOVA
- SWINGS

KOMPAN Product Info

EXPLORER DOME - COR88630



Best User Age: 5-12 years


Footings: concrete, with min. 3500 psi compressive strength in well-compacted soil. In poor soil conditions, footing size may need to be enlarged.

Technical Information available at koman.com

ADA ANALYSIS	Elevated Activities: 0	Accessible Elevated Activities	Accessible Ground Level Activities	Accessible Ground Level Play Types
Present	0	1	1	1
Required	0	1	1	1



Available Colors

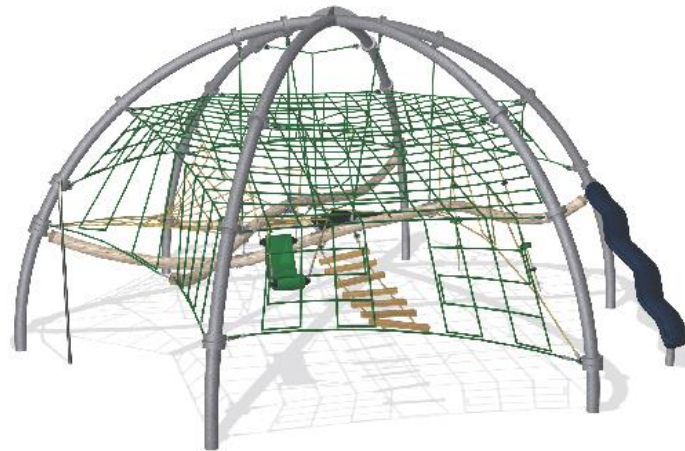

To verify product certification, visit www.ipma.org

* = Highest designated play surface.
** = Total height of product.

Highest designated play surface and space required are according to ASTM F1487.
Equipment must be installed over resilient surfacing appropriate to the safety guidelines in your area.

Product development is an ongoing process. We reserve the right to make modifications on all our products. This product may not be mimed, scaled or altered in any way. Safety zones must be retained for proper placement of equipment. If any changes are required, please contact your KOMPAN representative at 1.800.435.9788.

KOMPAN Product Info

SUPERNOVA - GXY960




Best User Age: 5+ years

Footings: in-ground posts
Surface Installation also available

Technical Information available at koman.com


ADA ANALYSIS	Elevated Activities: 0	Accessible Elevated Activities	Accessible Ground Level Activities	Accessible Ground Level Play Types
Present	0	1	1	1
Required	0	1	1	1

GALAXY

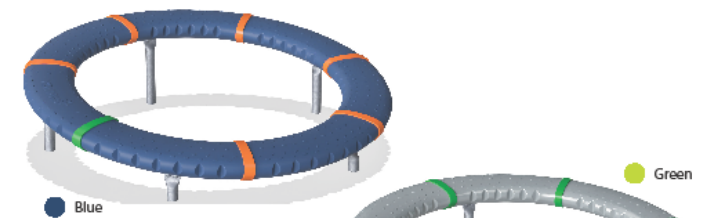

Blue

Green

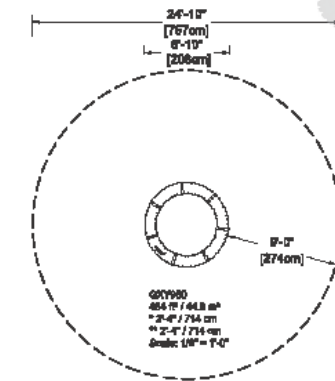

To verify product certification, visit www.ipma.org

* = Highest designated play surface.
** = Total height of product.

Highest designated play surface and space required are according to ASTM F1487.
Equipment must be installed over resilient surfacing appropriate to the safety guidelines in your area.


Product development is an ongoing process. We reserve the right to make modifications on all our products. This product may not be mimed, scaled or altered in any way. Safety zones must be retained for proper placement of equipment. If any changes are required, please contact your KOMPAN representative at 1.800.435.9788.

- LIMITED ON LAYOUT DUE TO NUMEROUS PIPELINE EASEMENTS

- LIMITED ON LAYOUT DUE TO NUMEROUS PIPELINE EASEMENTS



BROWNWIND

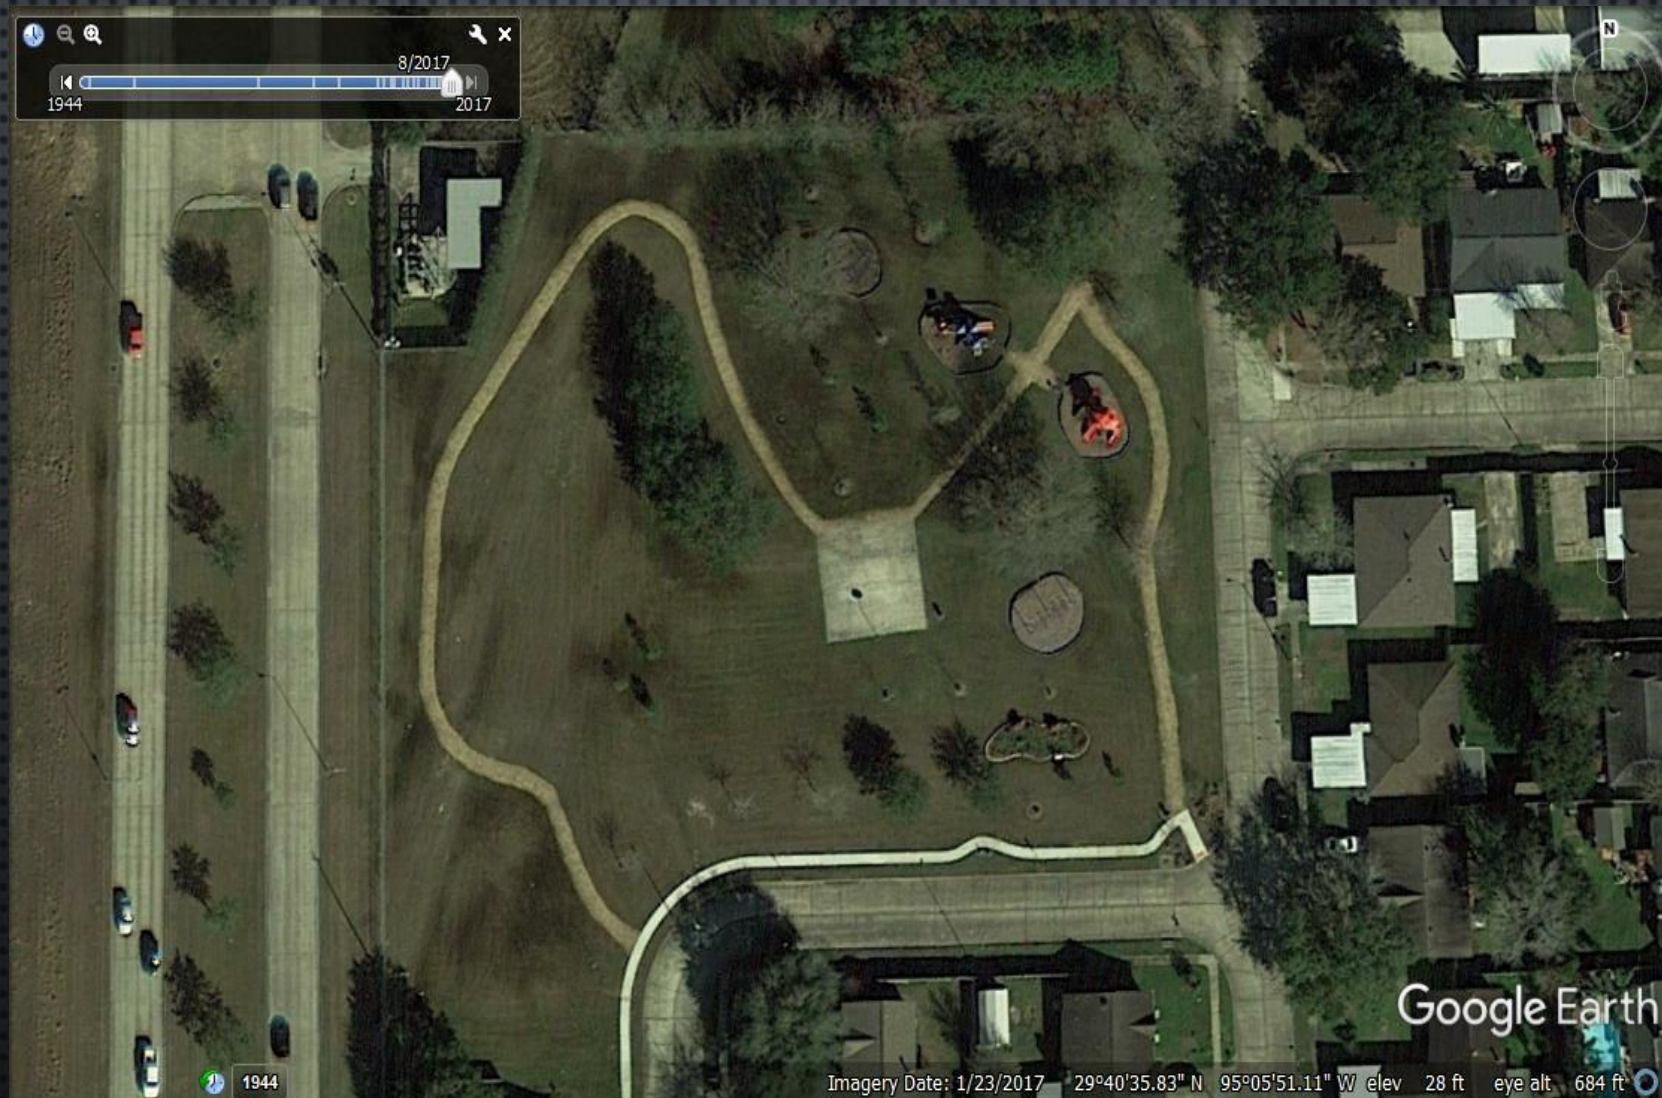

BROWNWIND CURRENT

- 2 PLAY STRUCTURES
 - 1 DUE FOR RENOVATION
- 2 SWING SETS
- BASKETBALL COURT
- 3 BENCHES
- 3 TRASHCANS
- WALKING TRAIL
- BUTTERFLY GARDEN



BROWNWIND PROPOSED

- NEW MEGA DECK TOWER

KOMPAN Product Info

MEGA TOWER W/ UPPER DECK, PHY
- PCM111804



Brownwind Trail - Playground

KOMPAN!

Project: Site Plan

Date: 02/21/18

Model: As Noted


Rep: KOMPAN - Shannon Lopez

Designer: adgaur



**FOR QUOTING ONLY
NOT FOR CONSTRUCTION**

Printed in USA by KOMPAN, 93210 KOMPAN, Inc., Austin, TX, USA. 855-688-0988
All dimensions shown are based on a site grade of 1% maximum.
For surface mounted equipment, the concrete pad/drainage may be up to 60" x 60" at 3,000 psi
and 4" thick (minimum) to support the equipment. Check local codes for specific pad requirements.
Site representation is based upon indicated site dimensions and cannot be used as an
accurate map of delineating site area.
Layout is to be submitted with ASTM F1957

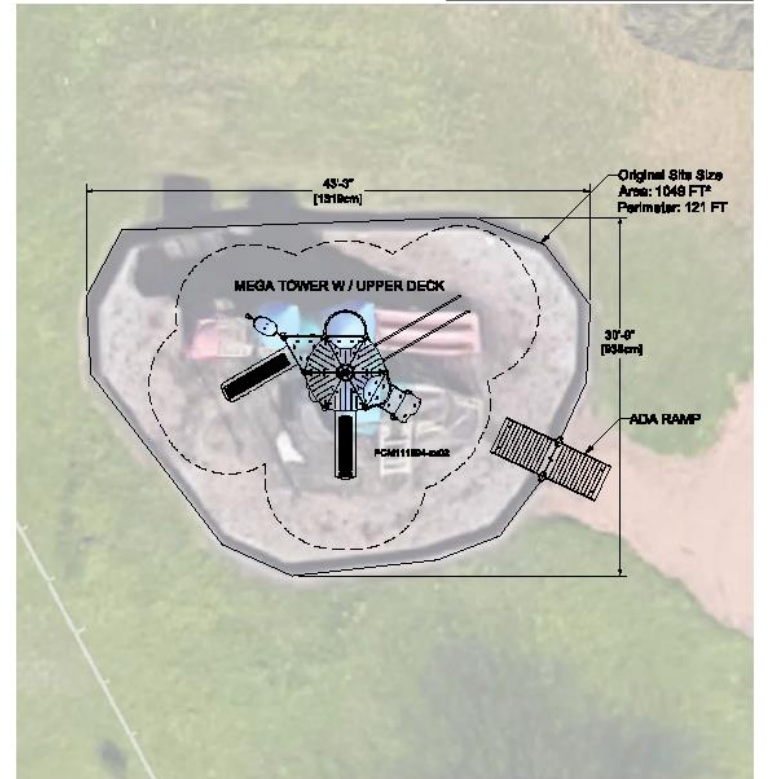

PARKSIDE PLACE



PARKSIDE PLACE CURRENT

- PLAY STRUCTURE
- SWING SET
- BASKETBALL COURT
- 1 PICNIC TABLE
- 2 BENCHES
- 2 TRASHCANS
- WALKING TRAIL



PARKSIDE PLACE PROPOSED

- DOUBLE TOWER WITH
WACKLE BRIDGE

KOMPAN Product Info

DOUBLE TOWER W/ WACKLE BRIDGE, PHY
- PCM310604



Parkside Place

Project: Site Plan

Model: As Noted

Rep: KOMPAN - Shannon Lopez

KOMPAN


Date: 02/21/18

Designer: sdcour



**FOR QUOTING ONLY
NOT FOR CONSTRUCTION**

Revised in USA by KOMPAN © 2018 KOMPAN A/S, Aalborg, DK 9400. 100-428-0200
All dimensions shown are approximate and are not to scale.
For surface mount systems, the concrete requirements may be up to 6" of 4,000 psi
concrete under the structure. Contact KOMPAN for specific product requirements.
Site representation is based upon information and drawings and should be used as an
approximate only of indicating site items.
Layout is in accordance with ASTM F1487

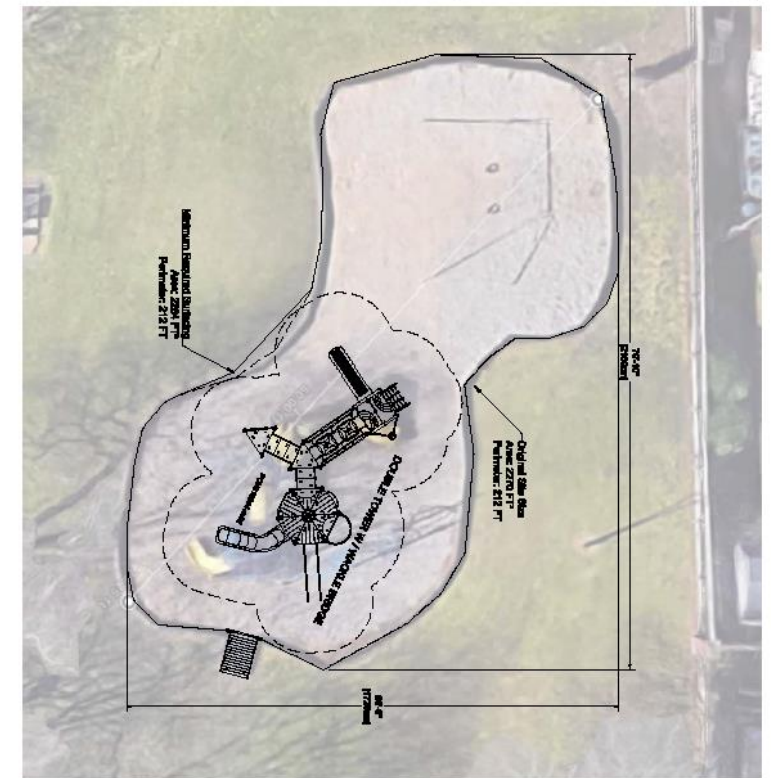

BROOKHOLLOW



BROOKHOLLOW CURRENT

- SMALL PLAY STRUCTURE
- 2 SWING SETS
- 1 PICNIC TABLE
- 3 BENCHES
- 1 TRASHCAN




BROOKHOLLOW PROPOSED

- BLOQX-4

KOMPAN Product Info

BLOQX 4 - BLX4104

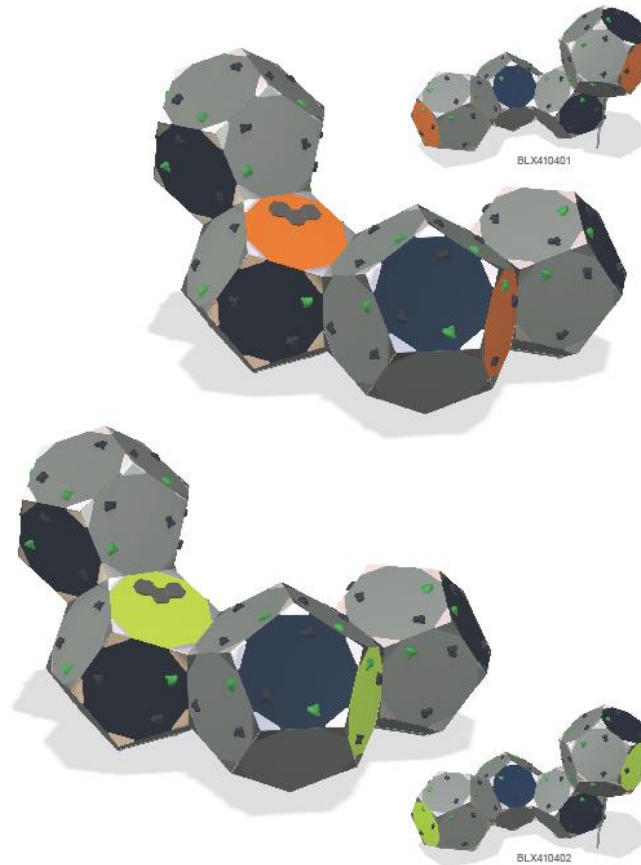

Brookhollow Park

Project: Site Plan

Model: As Noted

Rep: KOMPAN - Shannon Lopez

KOMPAN!


Date: 02/21/16

Designer: adaxur



**FOR QUOTING ONLY
NOT FOR CONSTRUCTION**

Printed in USA by KOMPAN, B-2015 KOMPAN, Inc., Austin, TX, USA. 800-888-0088
All dimensions shown are approximate and subject to change without notice.
For surface material options, see separate requirements page for up to 60" of 3,000 psi
reinforced concrete strength. Contact KOMPAN for specific product requirements.
Site representation is based upon information and cannot be used as an
accurate map of actual site conditions.
Labeled to be consistent with ASTM F1487

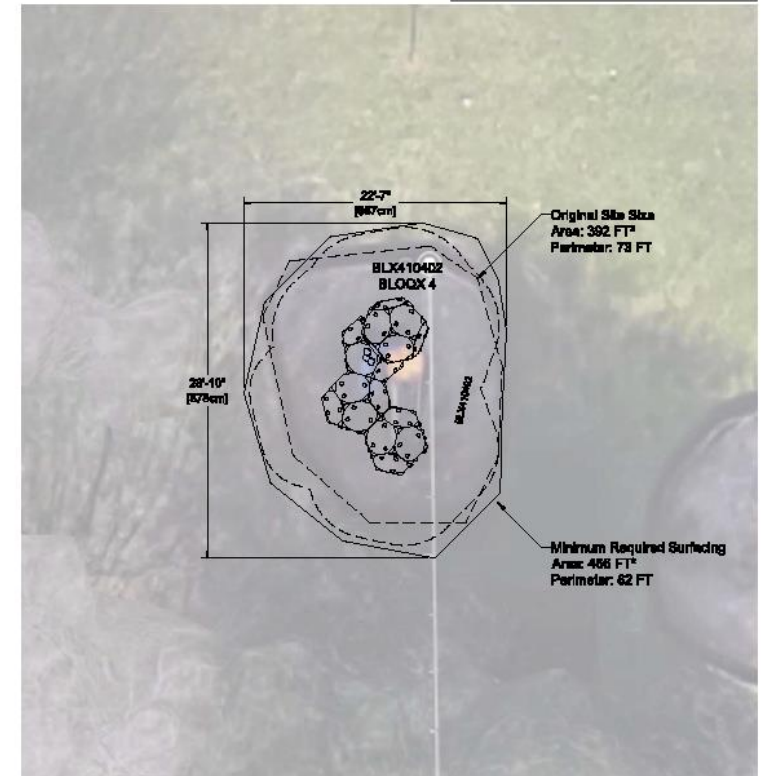

LIVE & PLAY



Parks and Recreation