
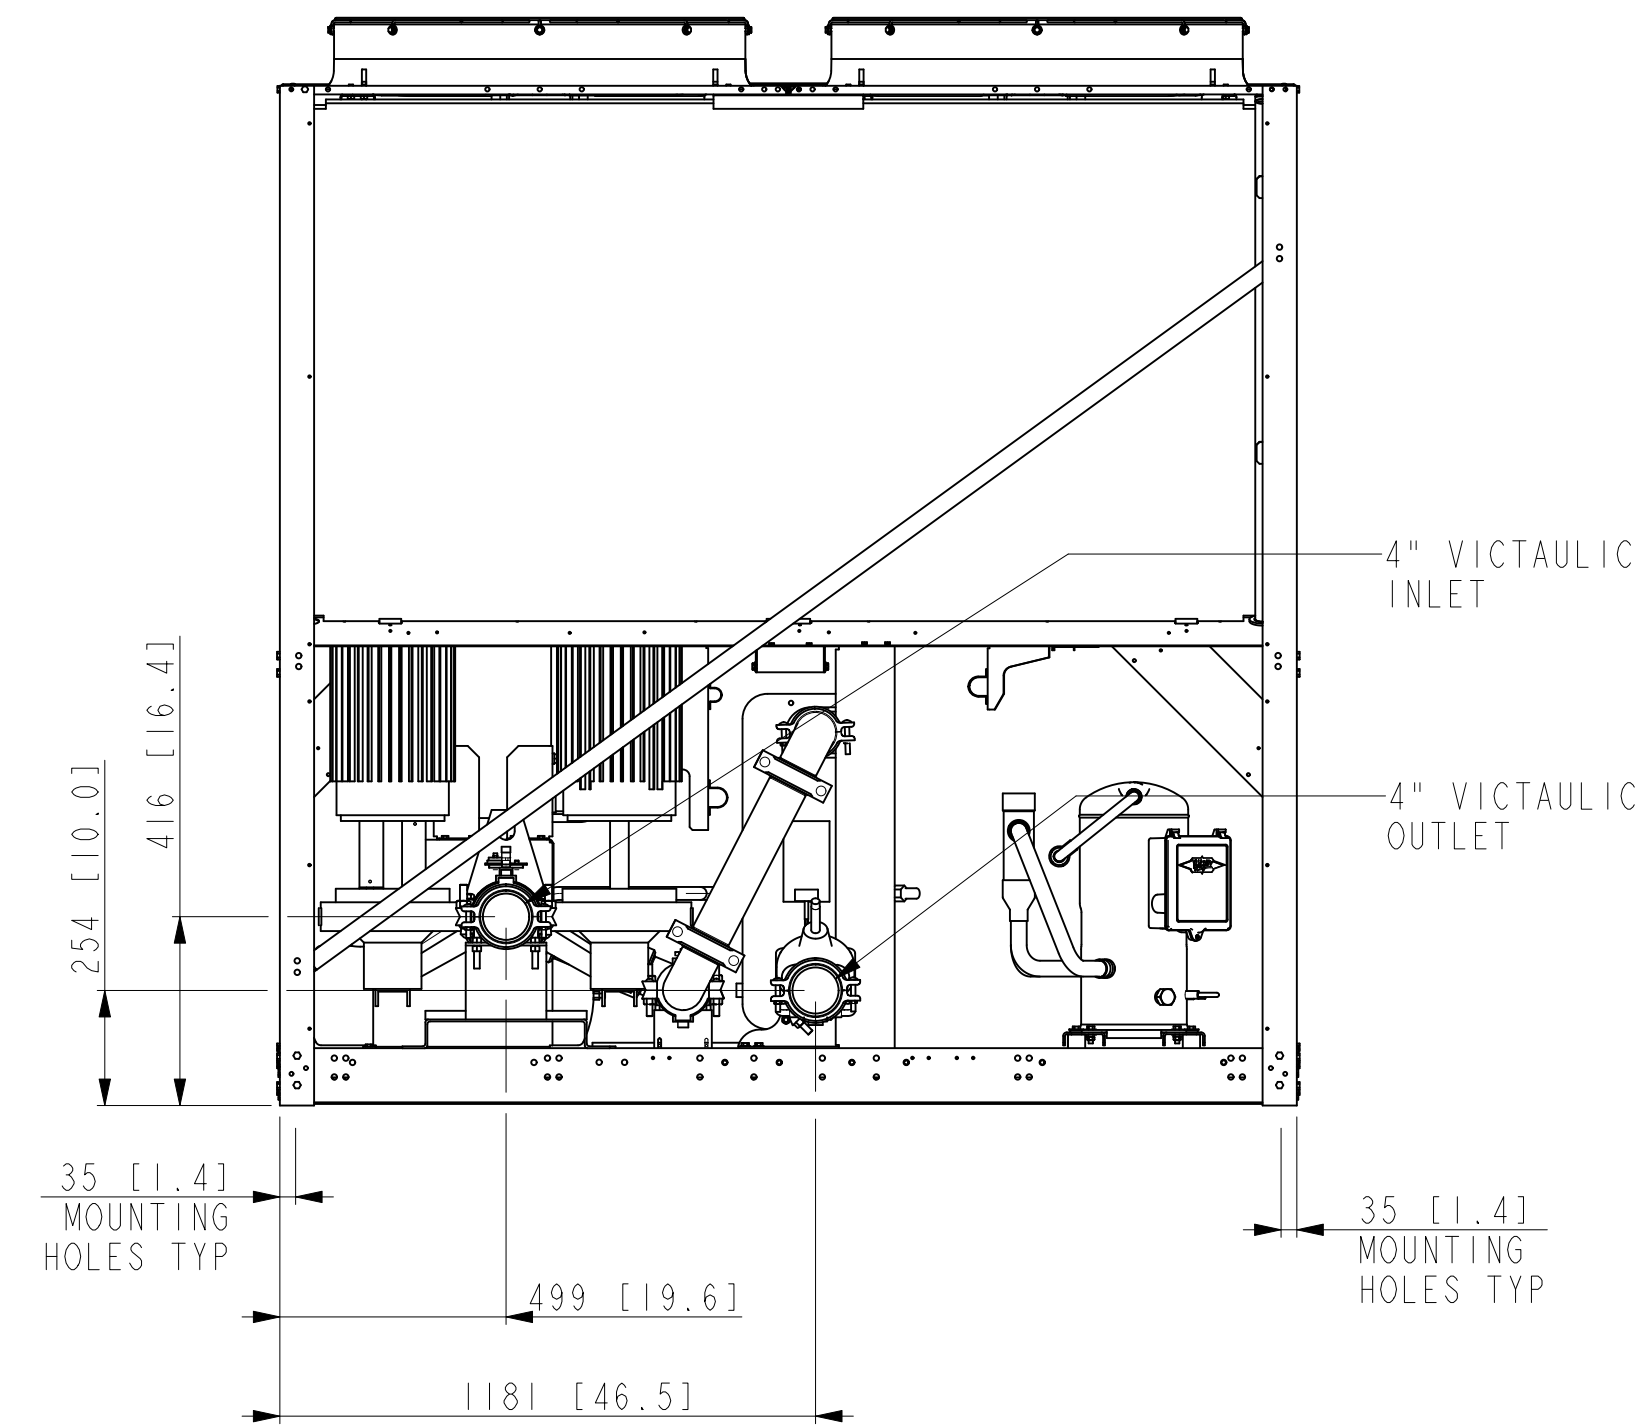
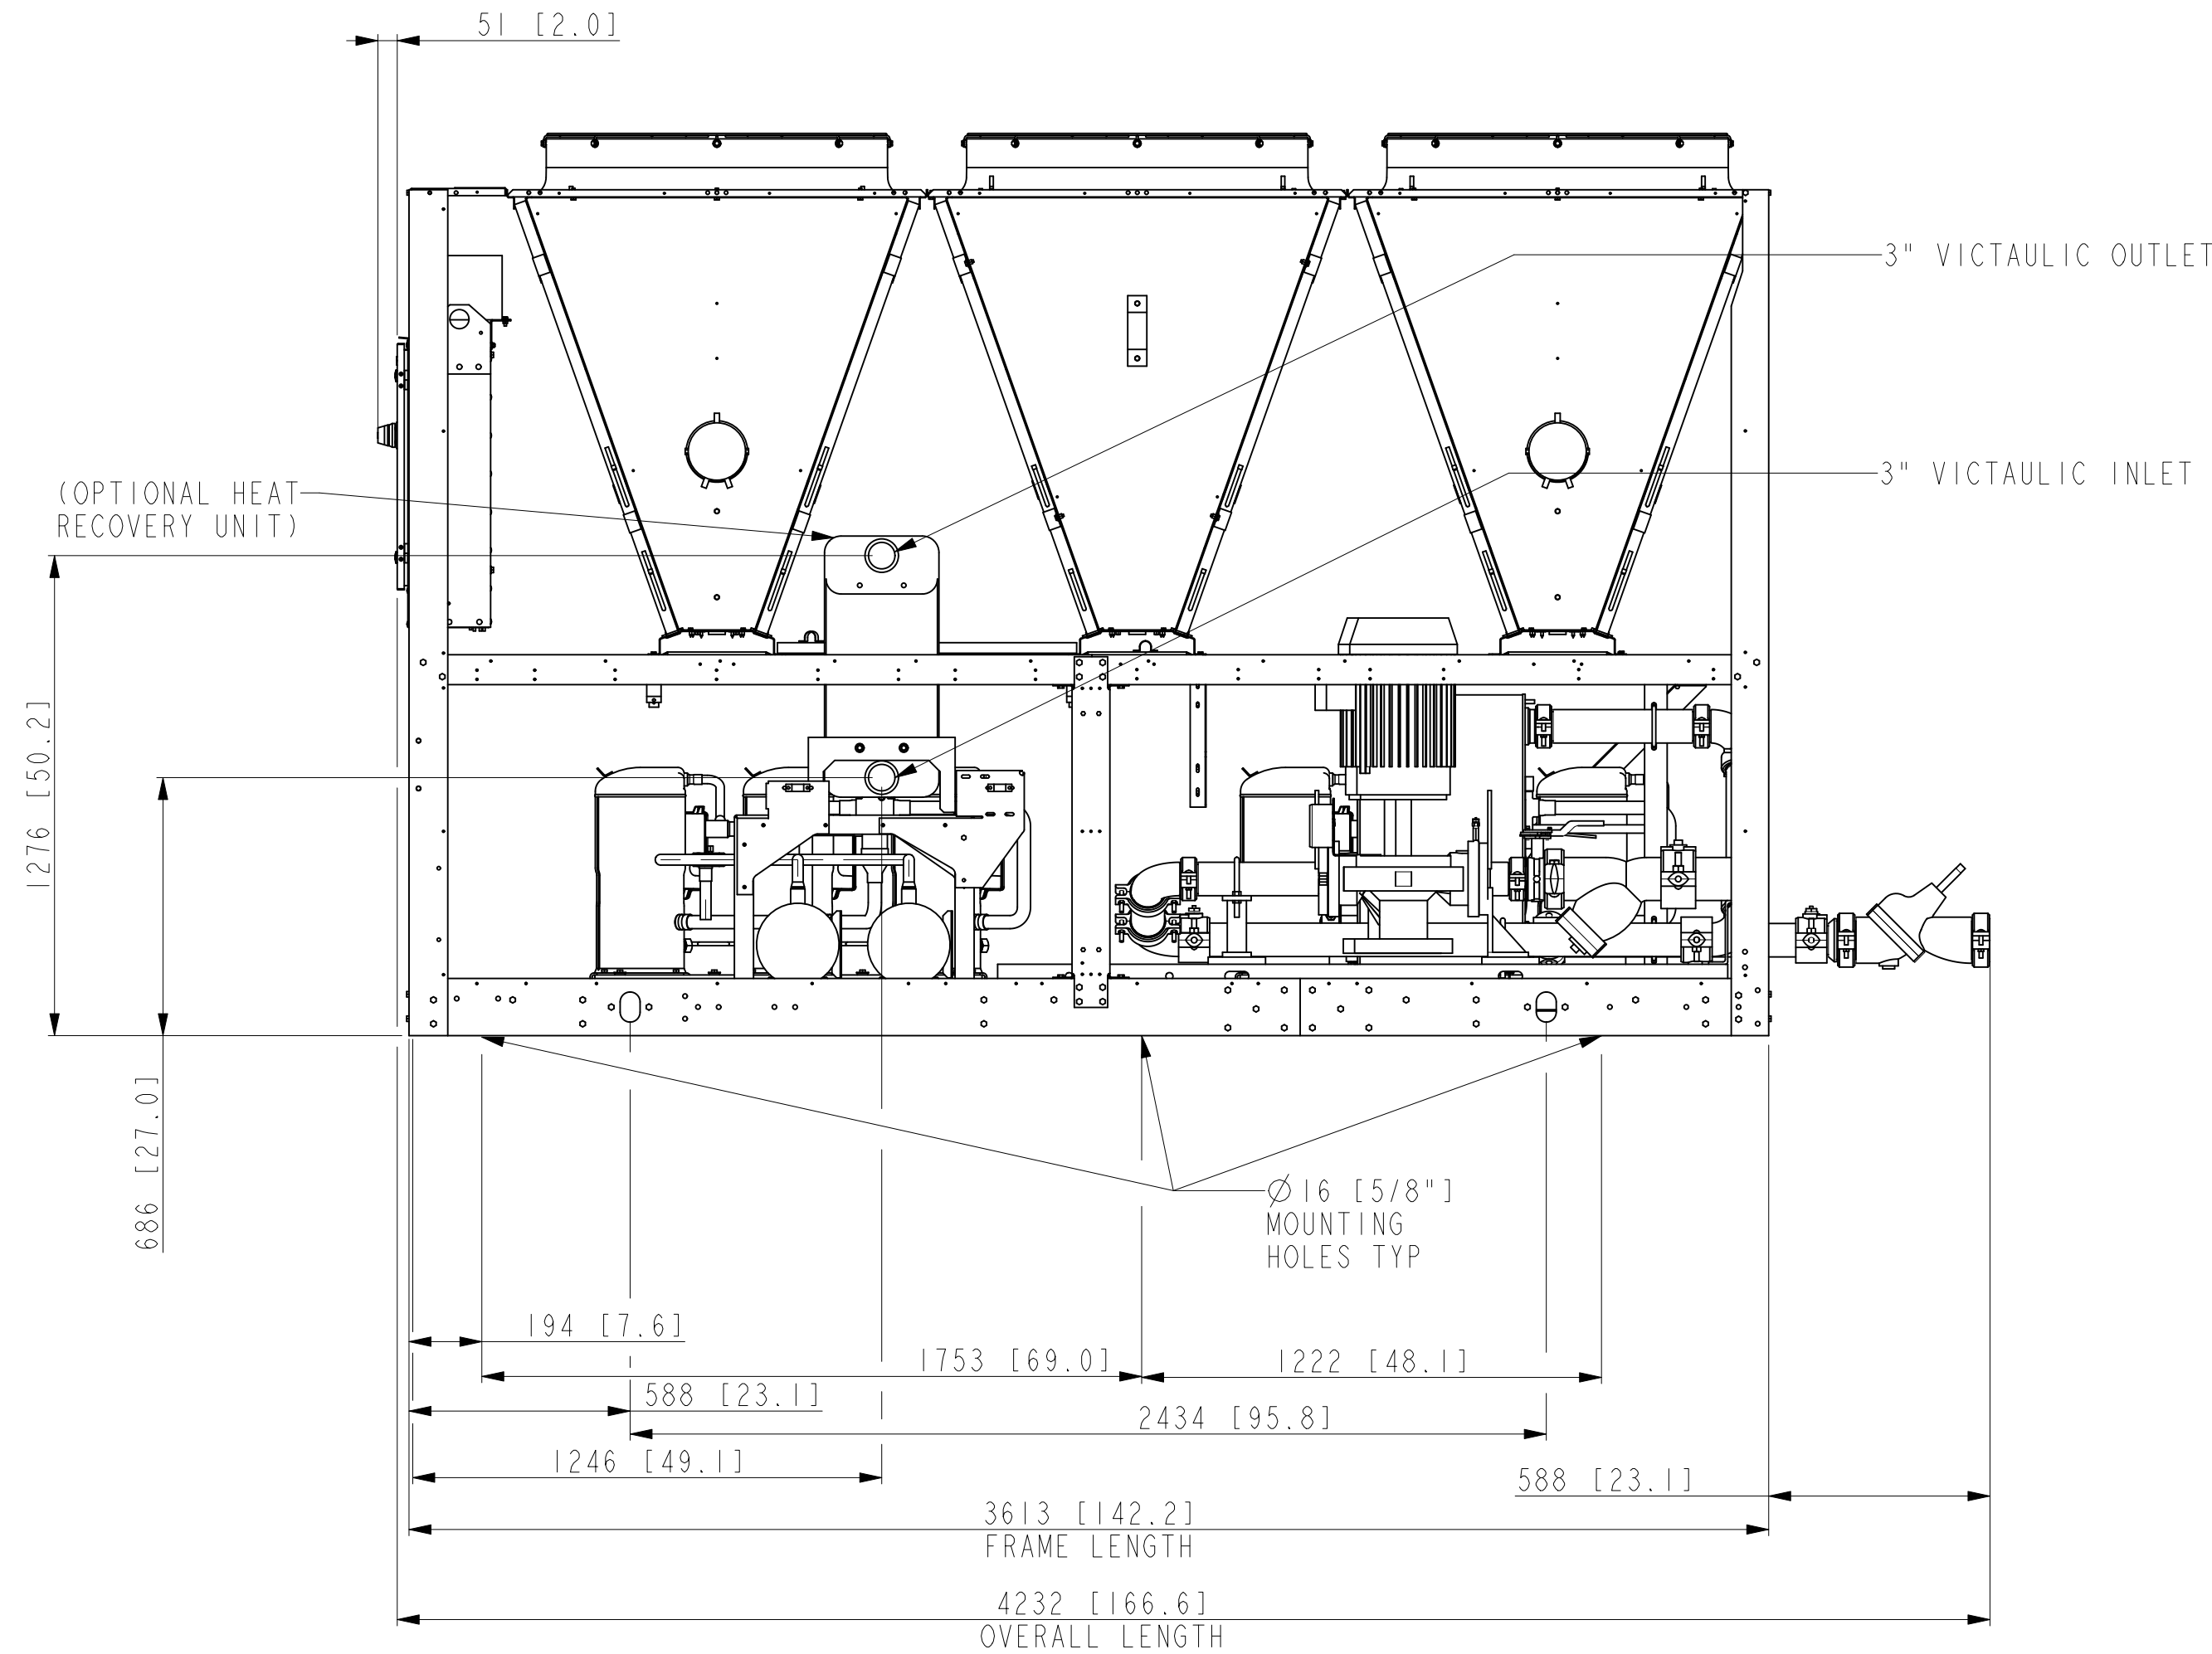
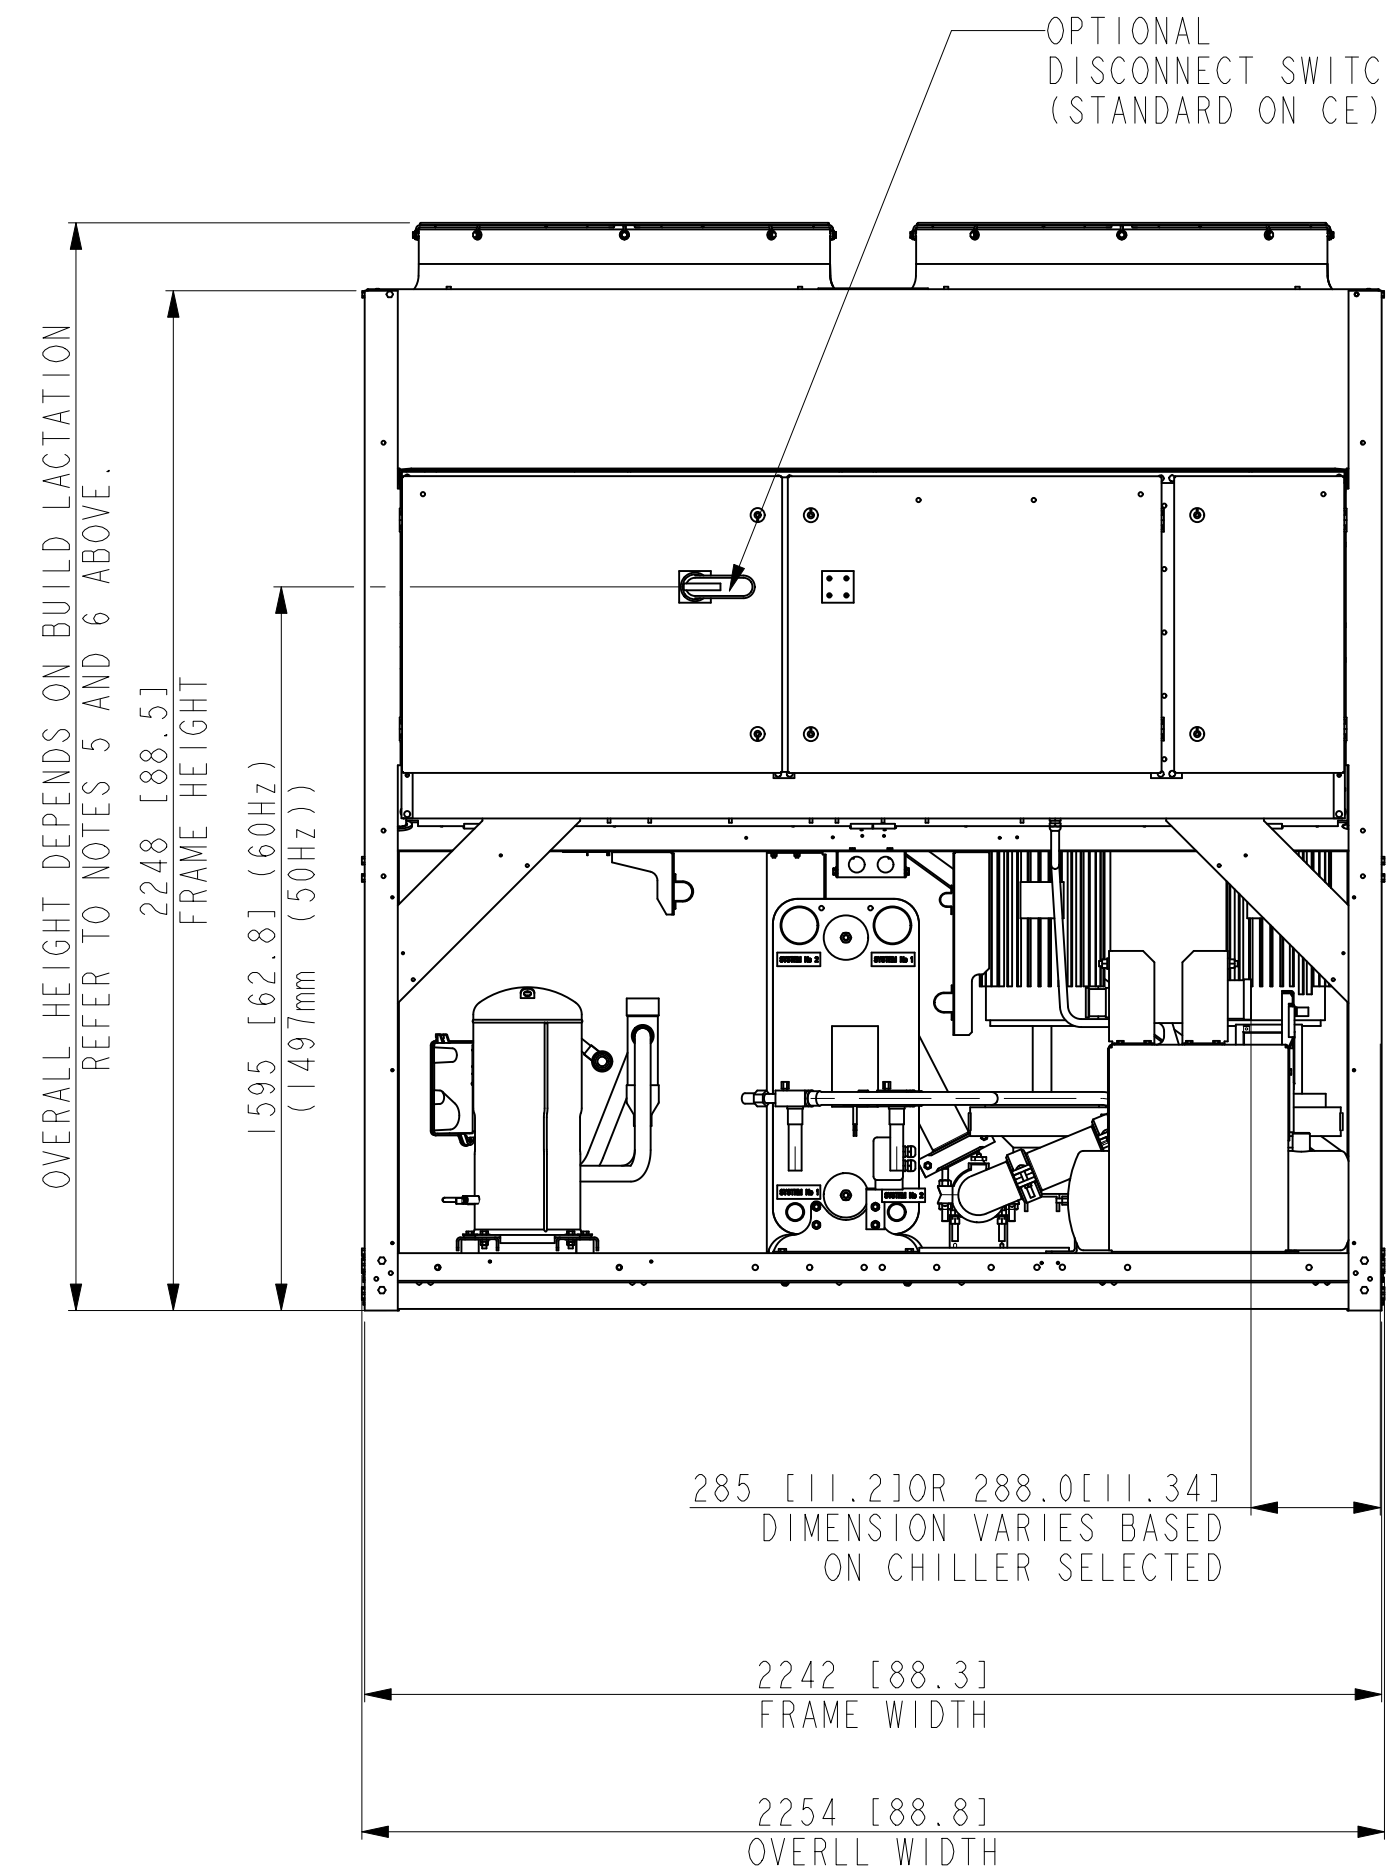
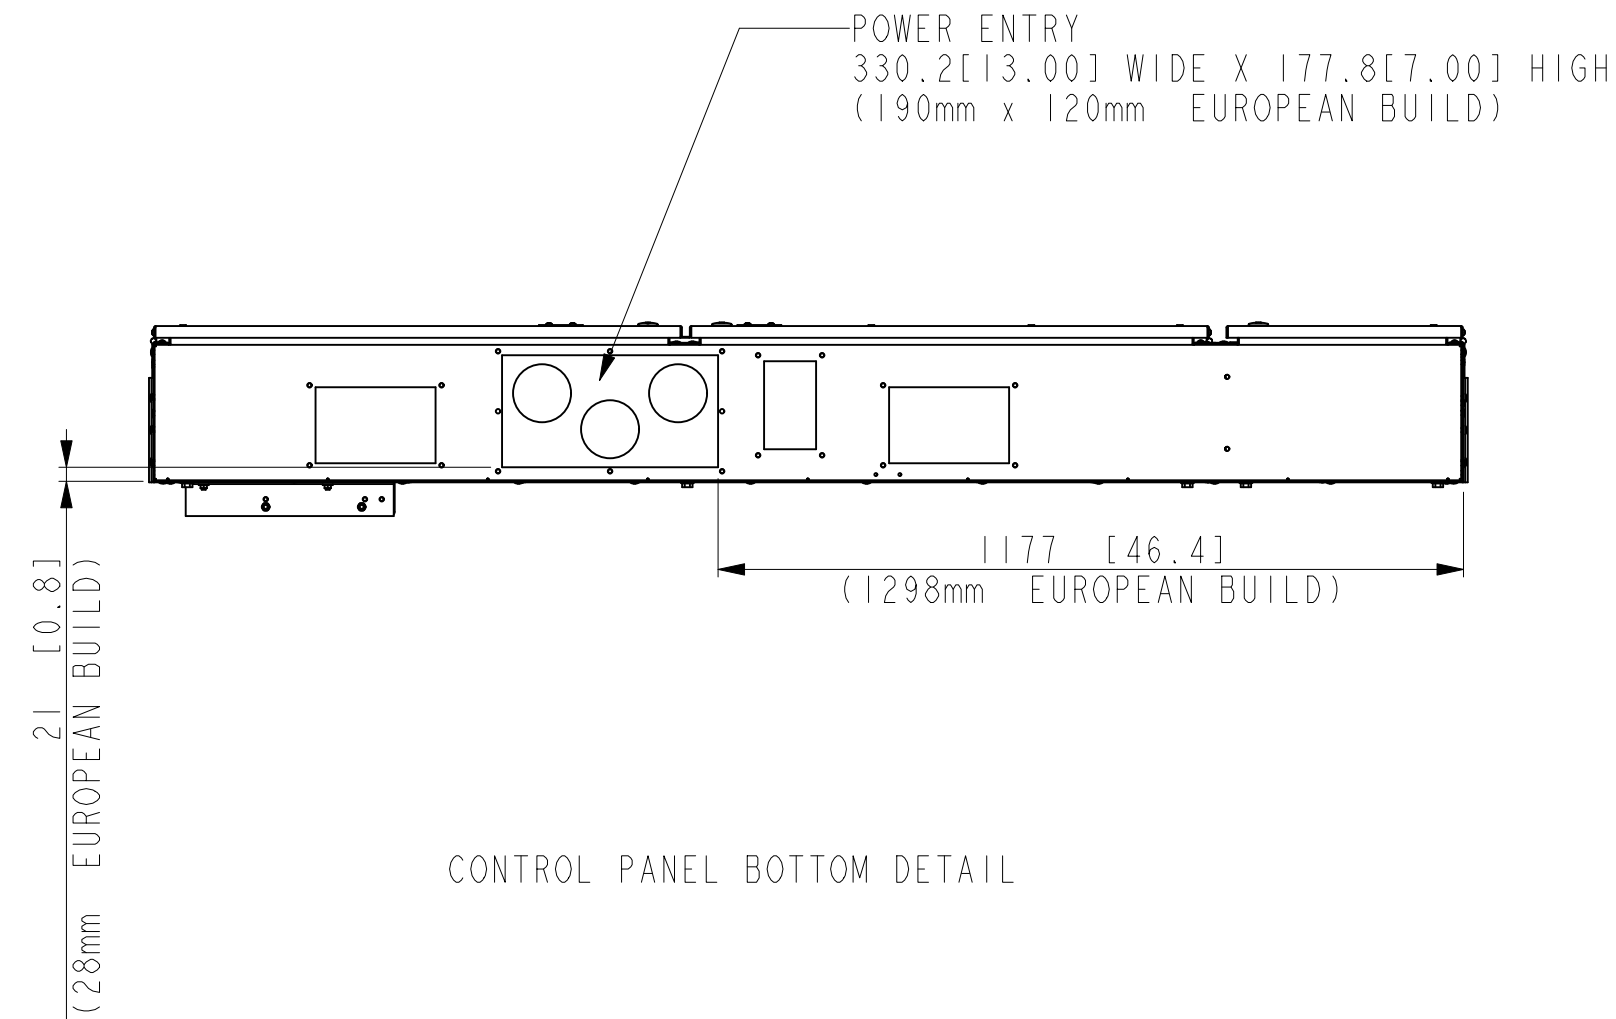


- NOTES:
1. PLACEMENT ON A LEVEL SURFACE FREE OF OBSTRUCTIONS (INCLUDING SNOW, FOR WINTER OPERATION) OR AIR RE-CIRCULATION ENSURES RATED PERFORMANCE, RELIABLE OPERATION AND EASE OF MAINTENANCE. SITE RESTRICTIONS MAY COMPROMISE MINIMUM CLEARANCES INDICATED BELOW, RESULTING IN UNPREDICTABLE AIR FLOW PATTERNS AND POSSIBLE DIMINISHED PERFORMANCE. JOHNSON CONTROLS UNIT CONTROLS WILL OPTIMIZE OPERATION WITHOUT NUISANCE HIGH PRESSURE SAFETY CUTOUT. HOWEVER, THE SYSTEM DESIGNER MUST CONSIDER POTENTIAL PERFORMANCE DEGRADATION.
 - 1.1. RECOMMENDED MINIMUM CLEARANCES:
 - 1.1.1. SIDE TO WALL - 1828.8mm[6']
 - 1.1.2. REAR TO WALL - 1828.8mm[6']
 - 1.1.3. CONTROL PANEL TO WALL - 1219.2mm[4']
 - 1.1.4. TOP - NO OBSTRUCTIONS ALLOWED.
 - 1.1.5. DISTANCE BETWEEN ADJACENT UNITS - 3048mm[10']
 - 1.1.6. NO MORE THAN ONE ADJACENT WALL MAY BE HIGHER THAN UNIT.
 2. WEIGHT AND CENTER OF GRAVITY - REFER TO AVM REPORT.
 3. INSTALLING CONTRACTOR MUST INCLUDE VENT AND DRAIN ACCOMMODATIONS IN CHILLED WATER PIPING NEAR THE EVAPORATOR.
 4. NUMBER OF COMPRESSORS MAY VARY FROM DRAWING.
 - 4.1. REFER TO YORKworks REPORTS.
 5. OVERALL HEIGHT OF UNIT IS 2394.6mm-[94.27"] ON MONTERREY, MEXICO AND SAN ANTONIO, TEXAS BUILDS AND EUROPEAN BUILDS (VSD FANS ONLY).
 6. OVERALL HEIGHT OF UNIT IS 2507.0mm-[98.70"] ON EUROPEAN BUILDS (STANDARD FANS ONLY).
 7. FOR MONTERREY, MEXICO, SAN ANTONIO, TEXAS AND EUROPEAN BUILDS ONLY.

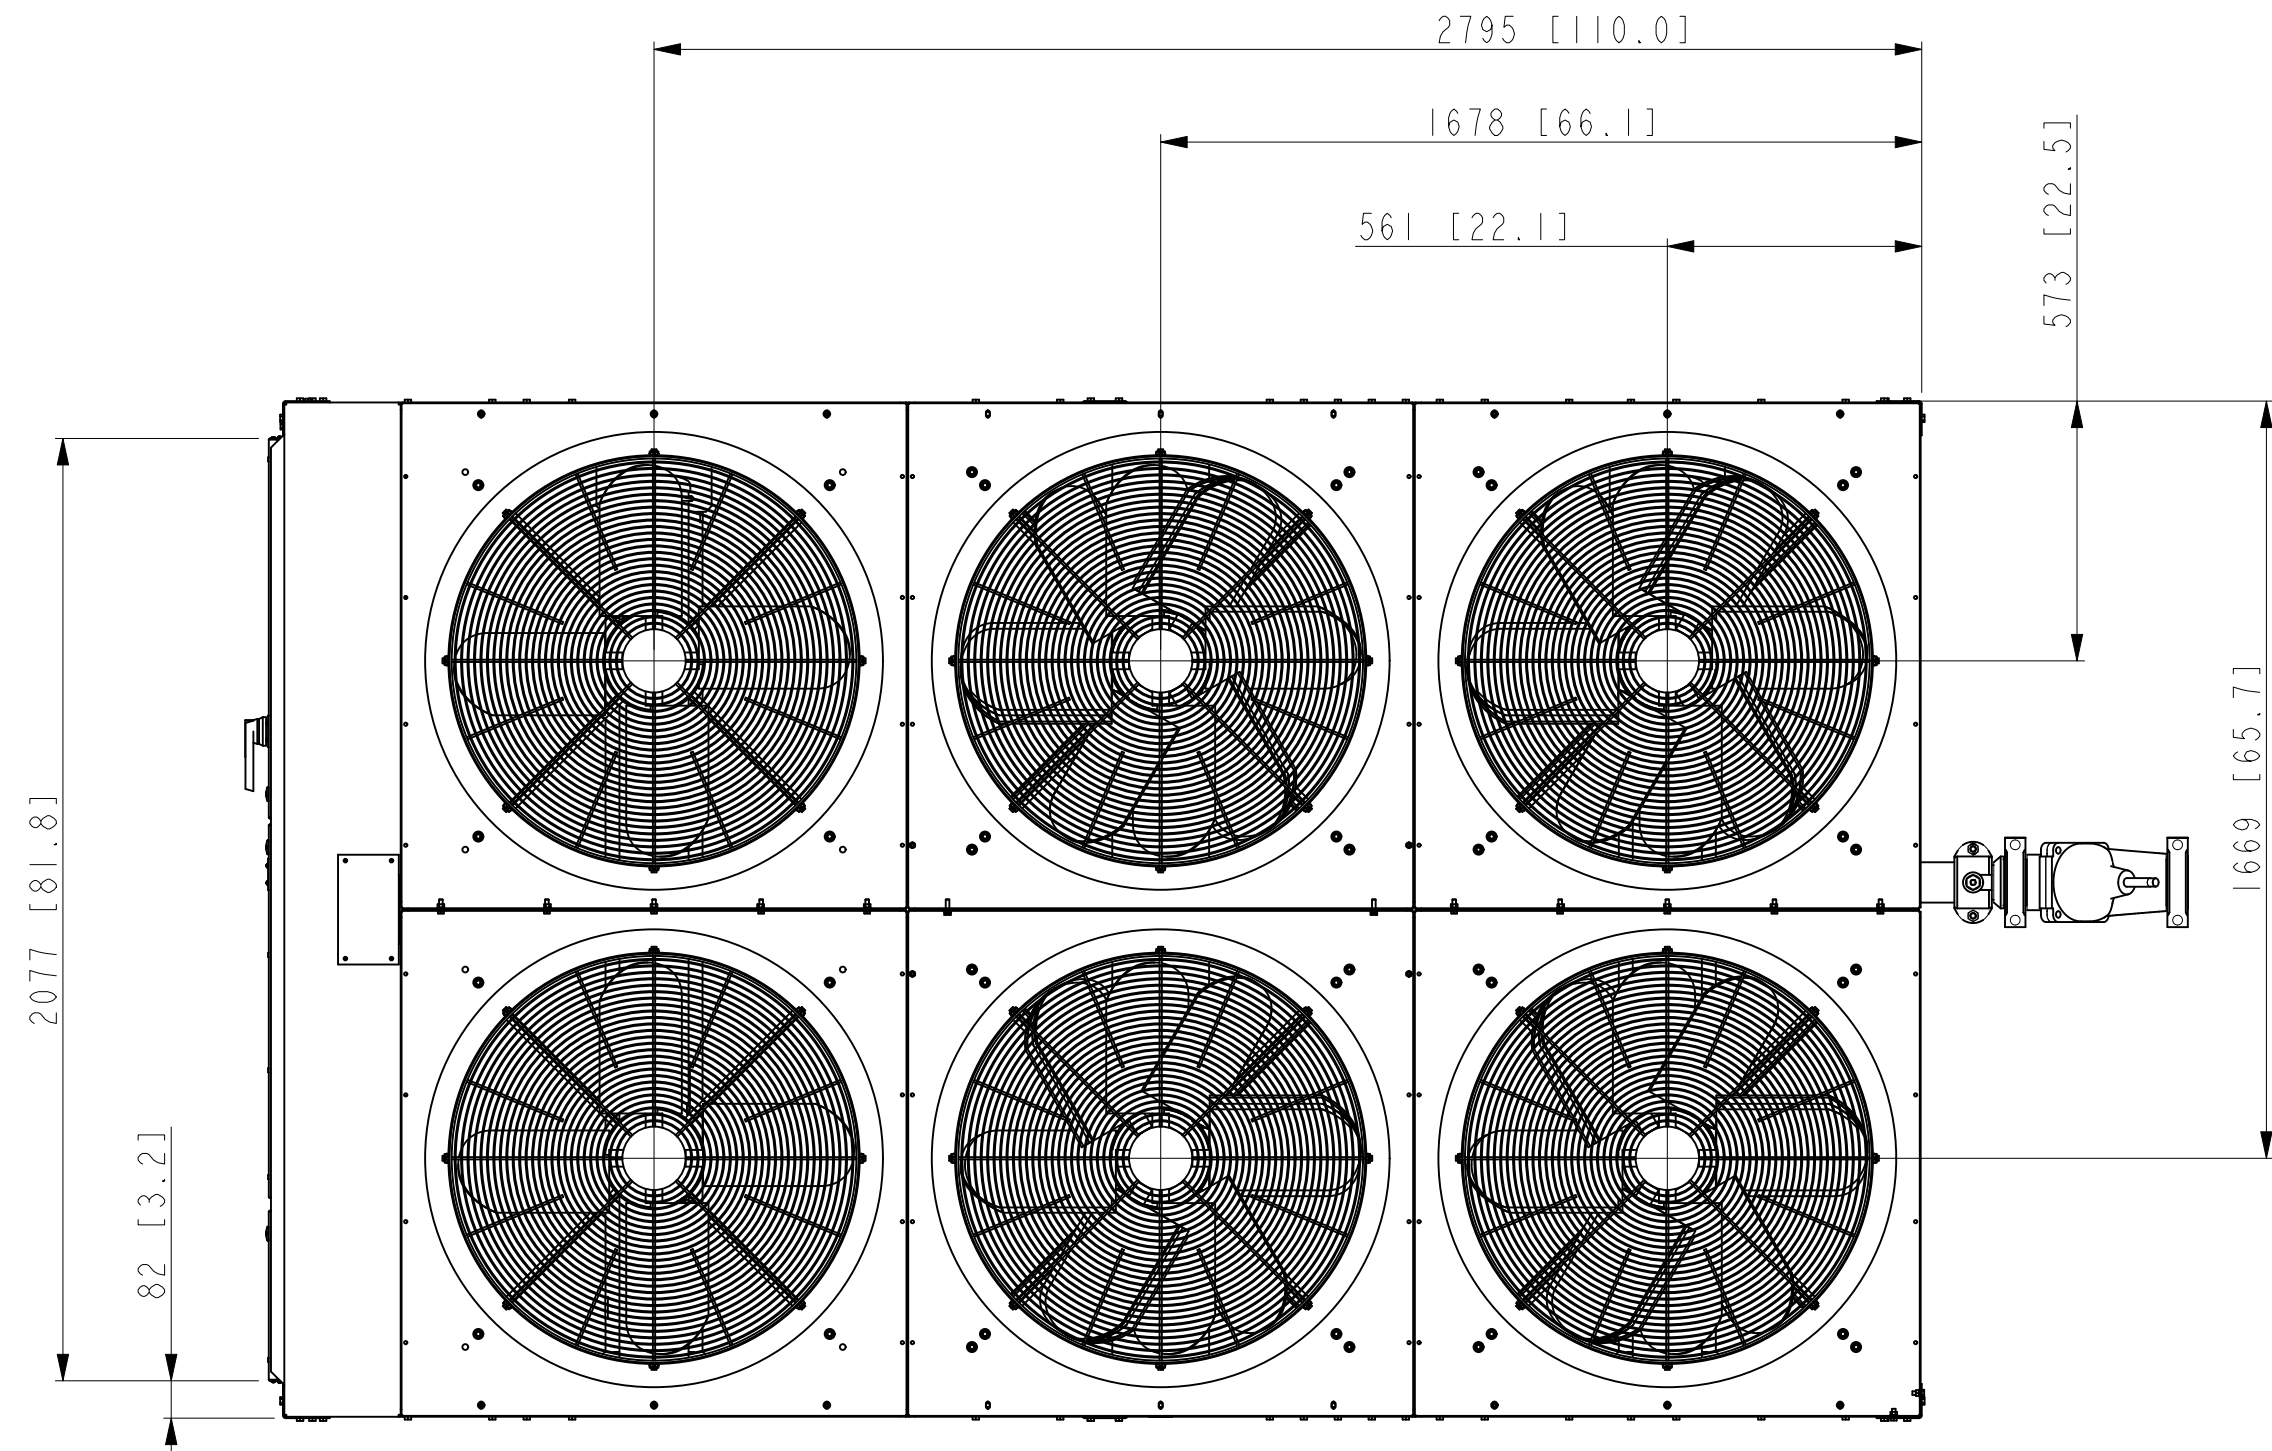

THIS DRAWING PERTAINS TO THE FOLLOWING MODELS:		
YLAA 0092 HE	YLAA 0350 HE	YLAA 0391 HE
YLAA 0101 HE	YLAA 0390 HE	YLAA 0392 HE
YLAA 0115 SE	YLAA 0435 SE	
YLAA 0120 SE	YLAA 0485 SE	

REV.	DATE	EC. NO.	DR.	CHK.	ENG.
E	15-JAN-2018	DX17-0373	E.J	A.S	
NEW UNIT MODEL ADDED TO TABLE.					
CONTINUED					

ALL PROPRIETARY RIGHTS IN THE SUBJECT MATTER HEREOF ARE RESERVED AND NO PERMISSION IS GRANTED TO REPRODUCE THIS PRINT IN WHOLE OR IN ANY PART, OR DISCLOSE ANY OF THE INFORMATION UPON IT TO OTHERS WITHOUT WRITTEN RELEASE BY JOHNSON CONTROLS INCORPORATED

THIRD ANGLE

DO NOT SCALE

JOHNSON CONTROLS - BUILDING EFFICIENCY

507 EAST MICHIGAN STREET, MILWAUKEE, WI, 53202 USA

YLA 6-FAN
FAN 50 & 60HZ
WITH HYDRO PUMP PACKAGE
AND HEAT RECOVERY

MATERIAL N/A
ENG. STD. N/A
PART NO.
CUT SIZE N/A

SCALE: 1:000

MASS (kg): 0.000

ORIG. NO.:

SHEET 1 OF 1

REVISION

REVISION E
VERSION 01
RELEASED

MODELER M. LUPTON

CHKD A. SATCH

ENG

06-DEC-2013

06-DEC-2013

06-DEC-2013

CAGE NUMBER

DRAWING NUMBER

66935

035-24059-007

REVISION

REVISION E
VERSION 01
RELEASED