


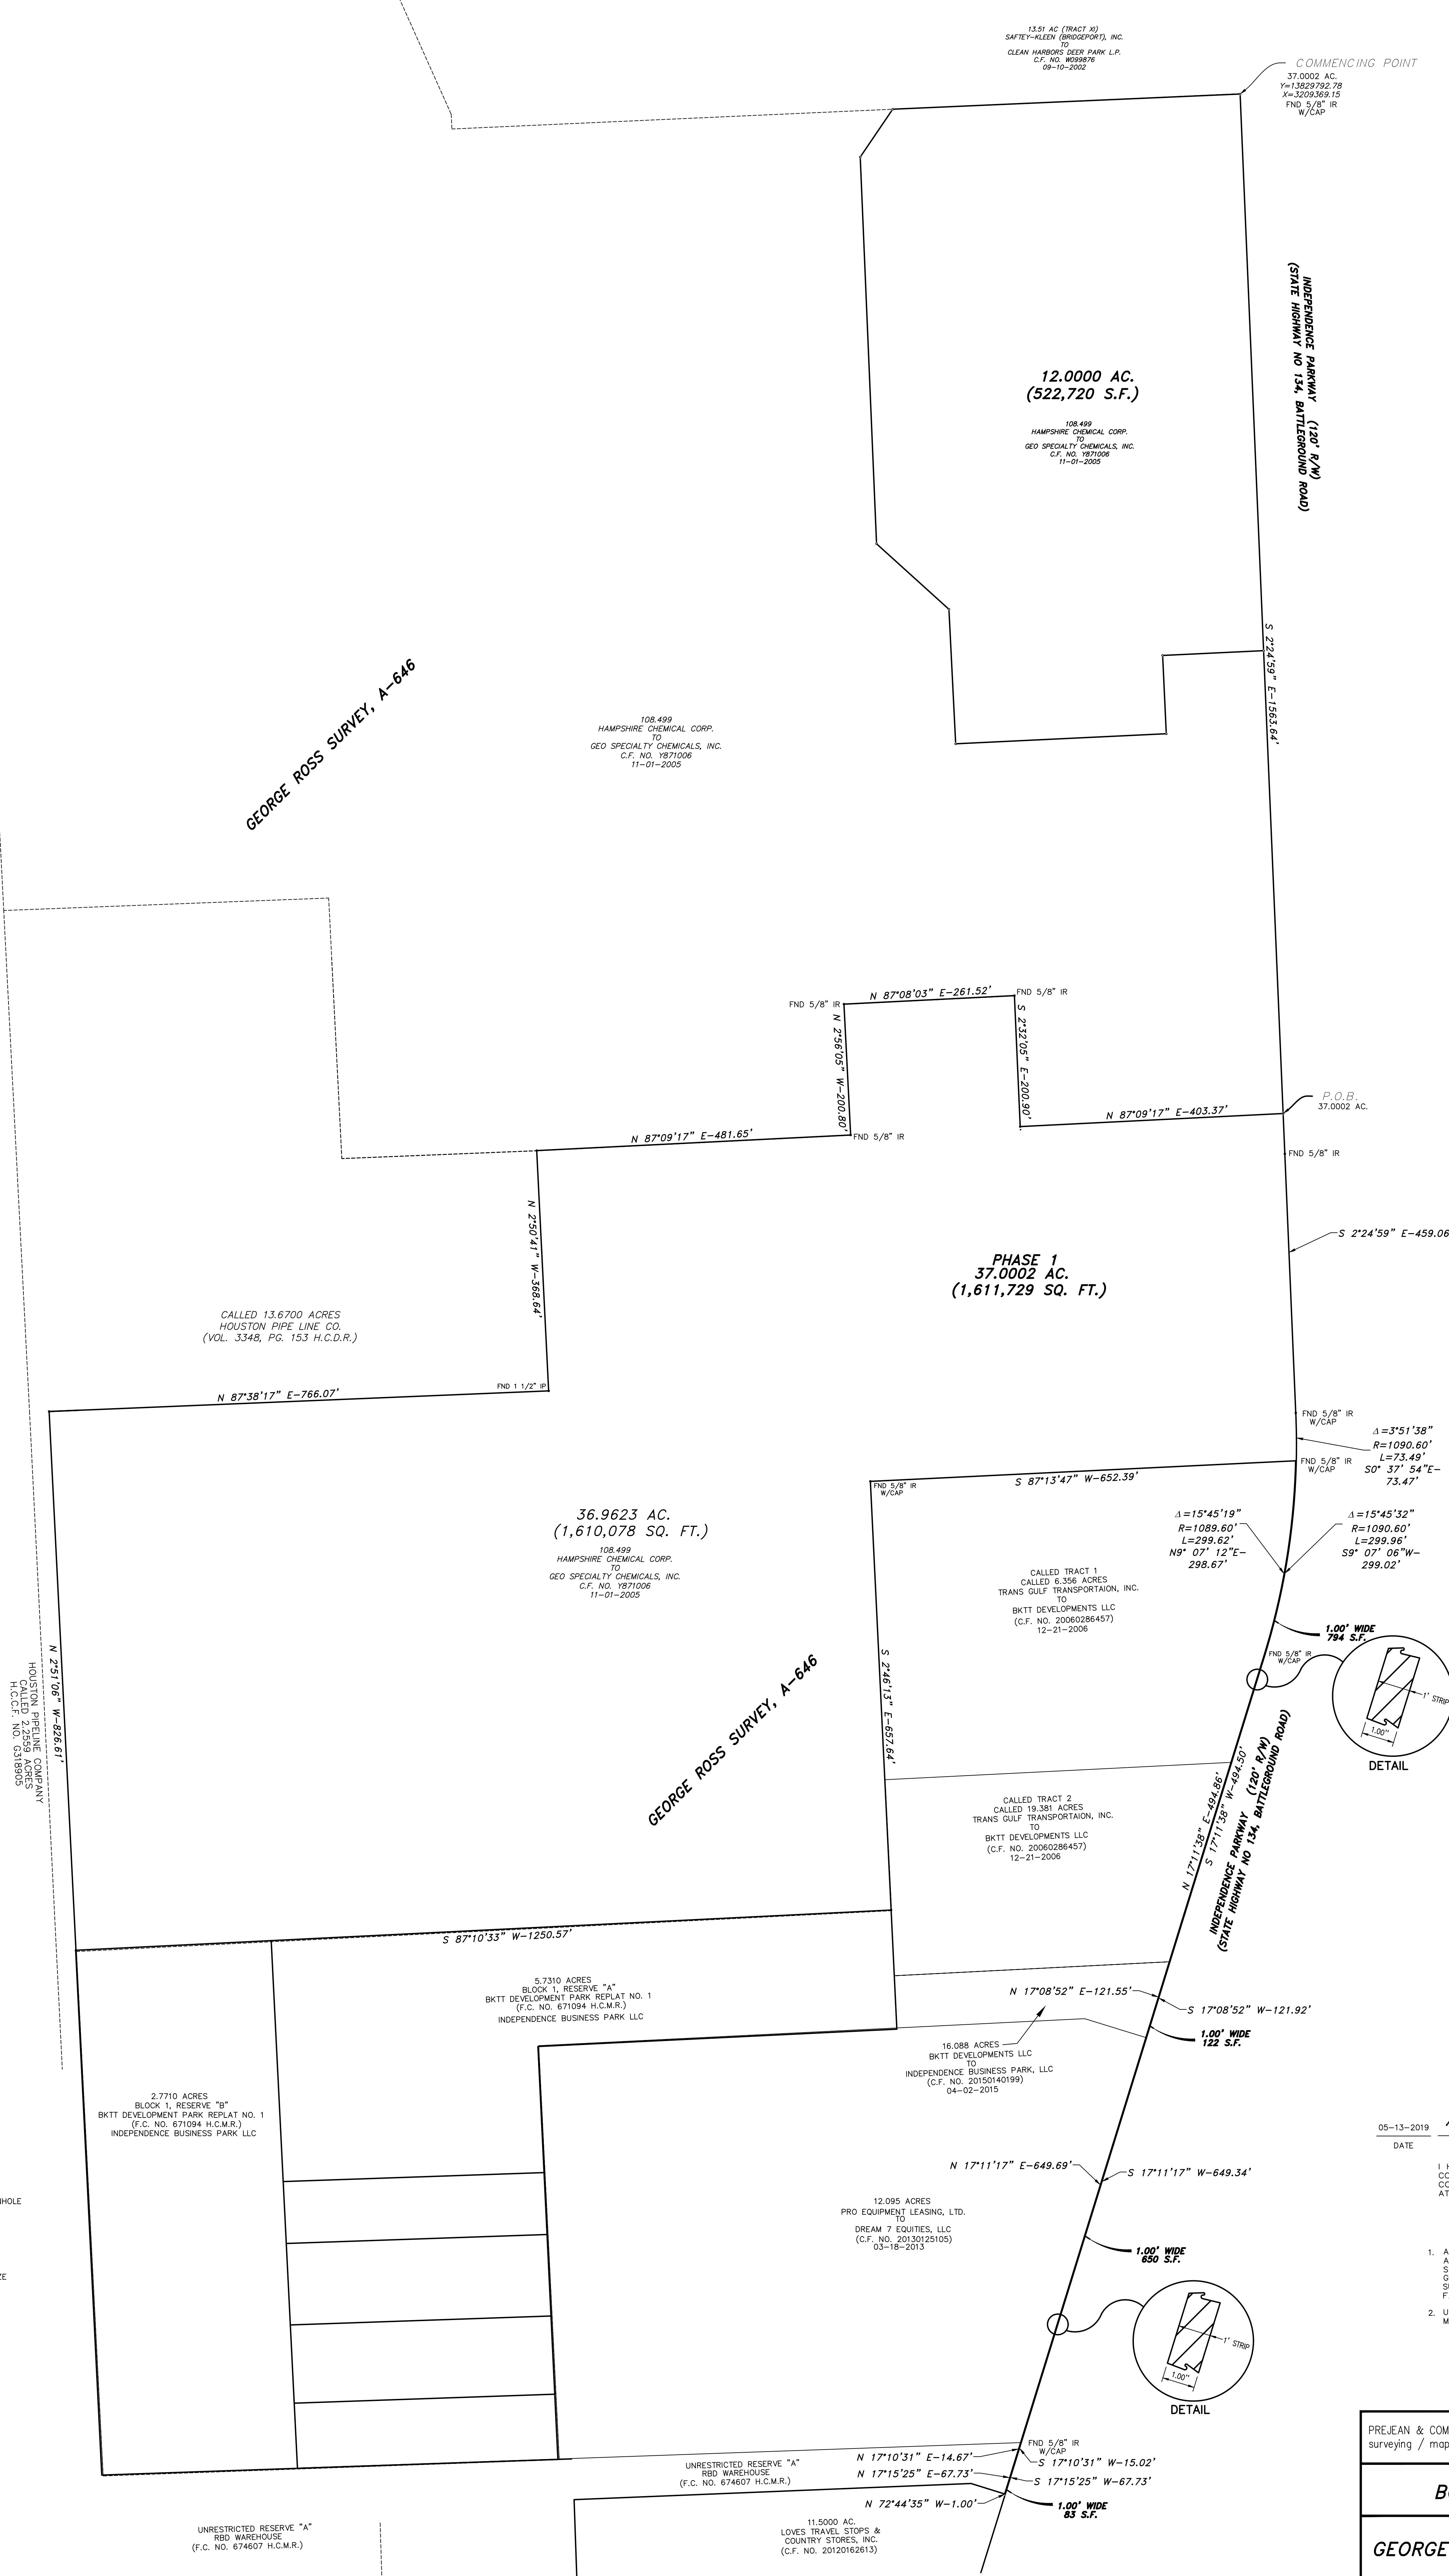

- LEGEND**
- TRAFFIC SIGN
 - COMMUNICATIONS MANHOLE
 - TELEPHONE ENCLOSURE
 - CHAIN LINK FENCE
 - WOOD FENCE
 - POWER POLE
 - POWER POLE W/DOWN GUY
 - STREET/AREA LIGHT
 - GAS VALVE
 - GAS METER
 - STORM/SAN/CHILLWATER MANHOLE
 - ROOF OVERHANG
 - ELEC MANHOLE
 - OVERHEAD ELECTRIC LINE
 - STORM SEWER WITH SIZE
 - BURIED GAS LINE WITH SIZE
 - BURIED WATER LINE WITH SIZE
 - CHAIN LINK FENCE
 - CMP CORRUGATED METAL PIPE
 - IRON PIPE
 - IRON ROD
 - CENTERLINE
 - PINCH TOP PIPE
 - PULL BOX
 - NO PARKING SIGN
 - CURB INLET
 - SQUARE INLET
 - TRAFFIC SIGNAL POLE
 - FIRE HYDRANT
 - WATER VALVE
 - WATER METER
 - SANITARY CLEAN OUT
 - JUNCTION BOX
 - GAS MANHOLE
 - HANDICAP PARKING
 - TELEPHONE
 - SAMPLE WELL
 - YD-YARD DRAIN

05-13-2019

DATE

Daniel E. Kersten

DANIEL E. KERSTEN

4925

R.P.L.S. NO.

I HEREBY CERTIFY THAT THIS PLAT
CORRECTLY REPRESENTS THE ACTUAL
CONDITIONS FOUND ON THE GROUND
AT THE TIME OF THE SURVEY.

GENERAL NOTES

1. ALL BEARINGS AND COORDINATES SHOWN
ARE BASED ON THE TEXAS COORDINATE
SYSTEM OF 1983. COORDINATES REFLECT
GRID VALUES AND MAY BE CONVERTED TO
SURFACE VALUES BY APPLYING A SCALE
FACTOR OF 0.99988797257.
2. UNLESS OTHERWISE NOTED ALL CORNERS
MARKED WITH SET 5/8" IRON ROD W/CAP.

PREJEAN & COMPANY, INC.
surveying / mapping

HOUSTON, TX 77055
713-467-4400
9324 WESTVIEW DRIVE

BOUNDARY EXHIBIT

37.0002 AC. OUT OF THE
GEORGE ROSS SURVEY, A-646

HARRIS COUNTY, TEXAS

05-13-2019

1"=100'

JOB NO. 342-15