

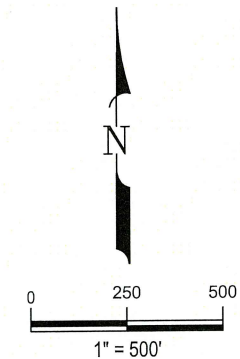


VICINITY MAP
HARRIS COUNTY KEY MAP
#538 E, F, G

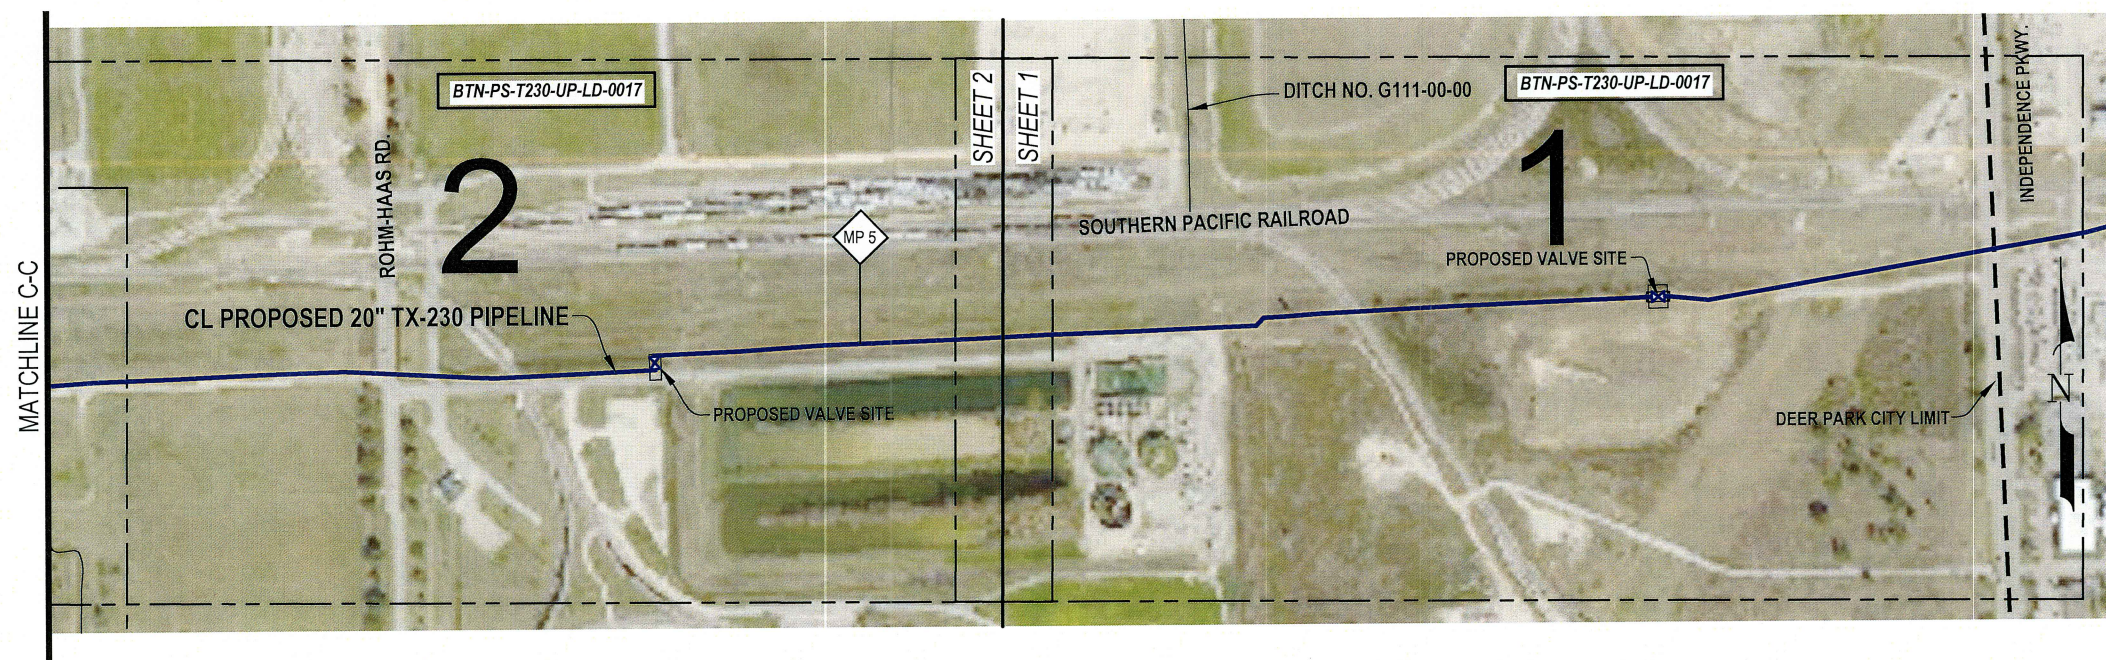

SEE SHEET 2 OF 2
MATCHLINE B-B

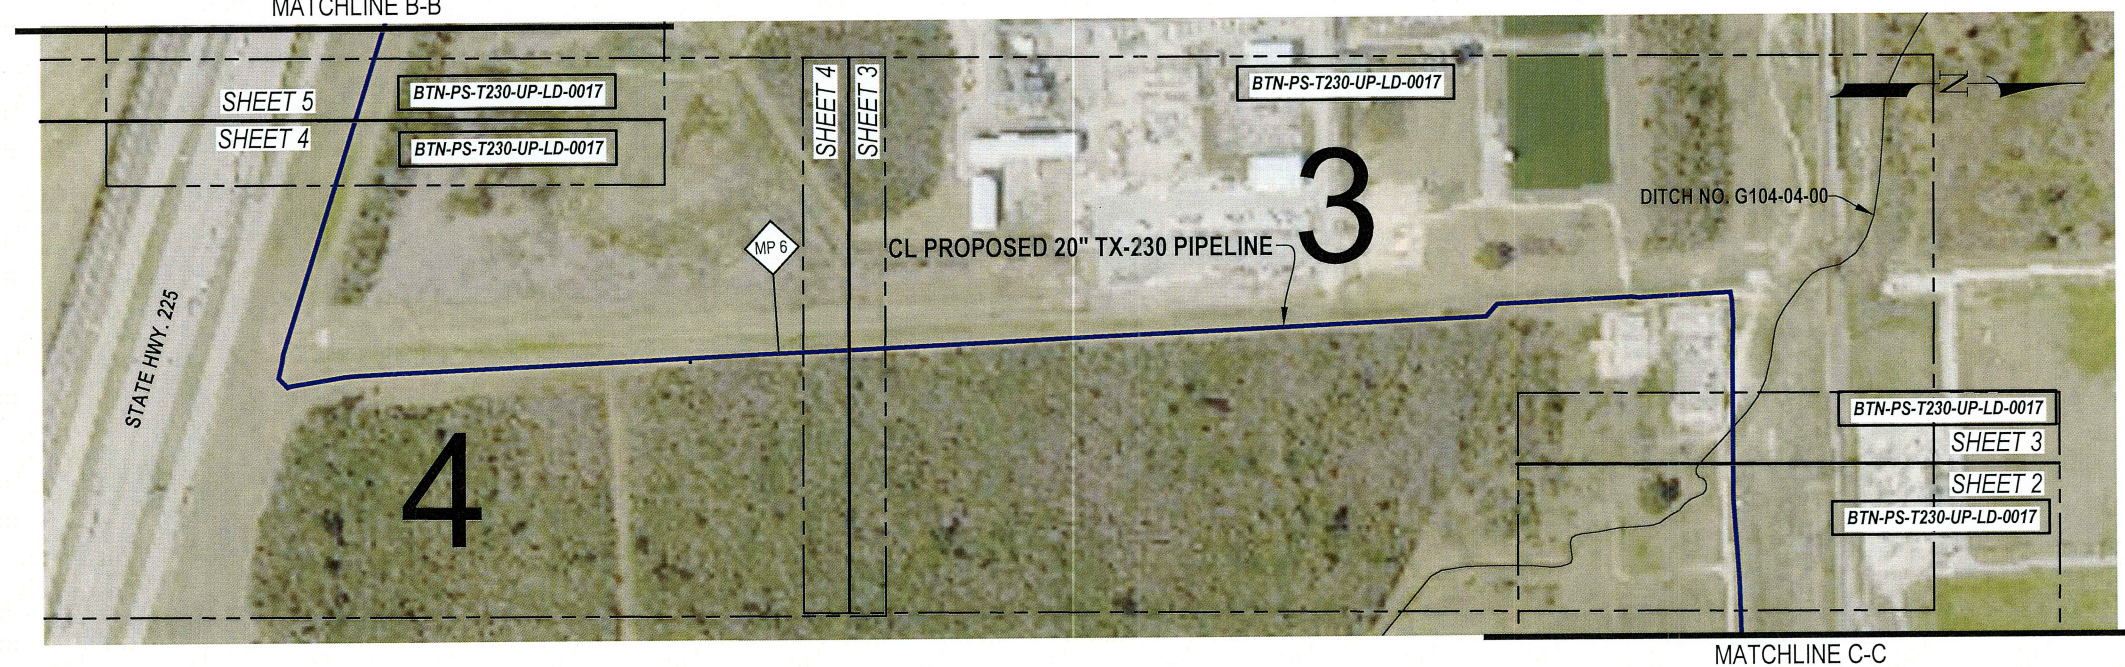

1. COORDINATE SYSTEM: NAD83 TEXAS STATE PLANE, SOUTH CENTRAL ZONE, US FOOT (TX83-SCF)

**EXXONMOBIL
BAYTOWN
PROGRAM
(TX-230 LINE)**





ExxonMobil

PIPELINE EXHIBIT DRAWING
PROPOSED 20" TX-230 PIPELINE
THE CITY OF DEER PARK
HARRIS COUNTY, TEXAS

NO.	REVISION			DATE		APPR.	PROJ. NO.		DRAWING NUMBER	SHEET
	SCALE	DATE	DRAWN	CHECKED	APPROVED					
	1" = 500'	02/12/2019	JMC	TA	JCD		24260		BTN-PS-T230-UP-RR-0003	1 OF 2

FILE INFO: P:\242600\400_P\PRMT\1415_RGL\TRY_P\PRMT\PMW-PRMT_DWG\PPLEXHIBITS\BTN-PS-T230-UP-RR-0003.DWG LAST SAVED BY: TRANG NGUYEN ON 8/6/2019 3:11 PM

HARRIS COUNTY, TEXAS

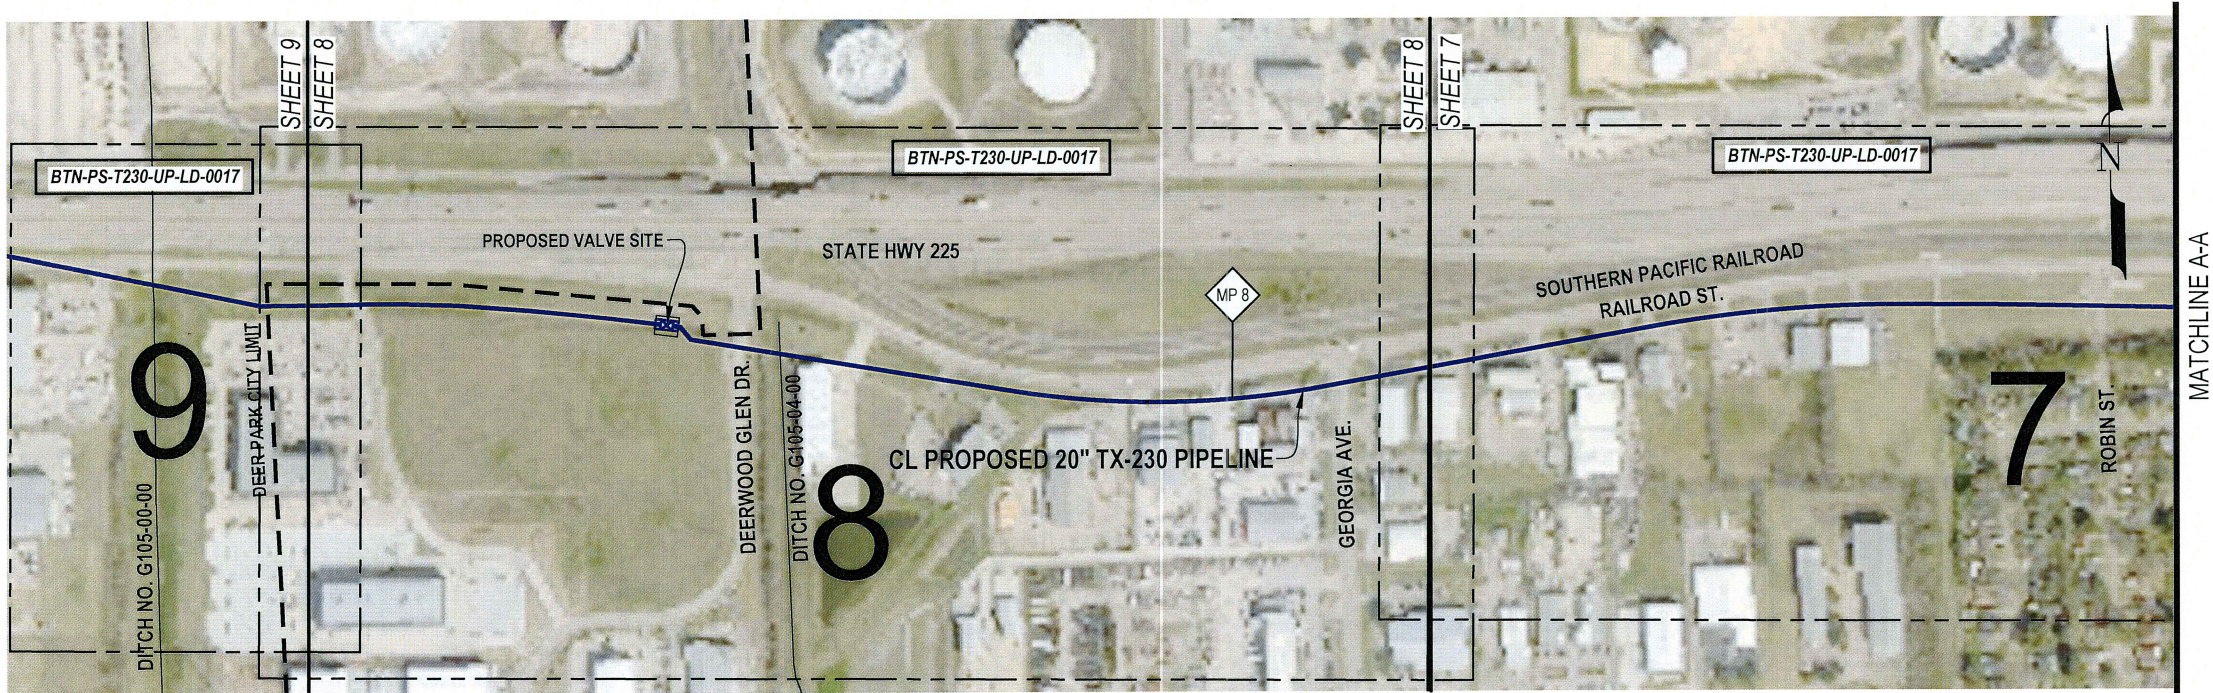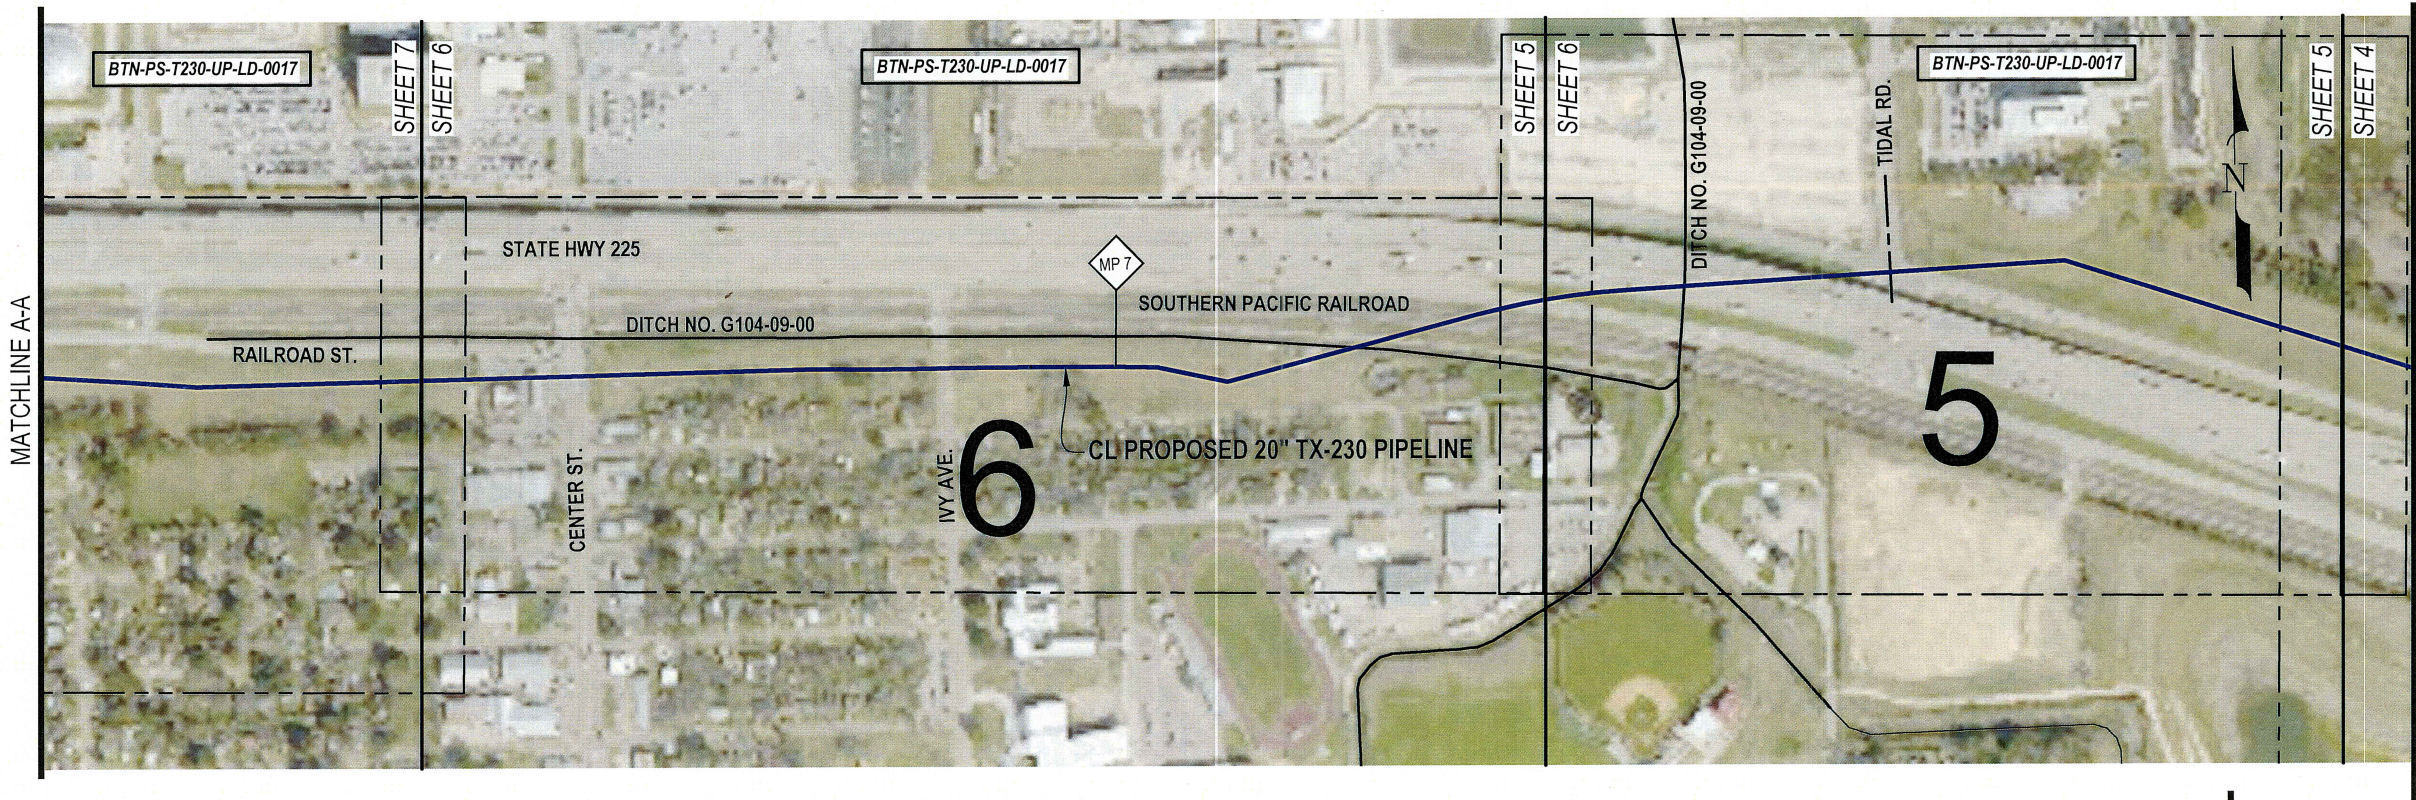

EXXONMOBIL
BAYTOWN
PROGRAM
(TX-230 LINE)

UniversalPegasus INTERNATIONAL A Subsidiary of Huntington Ingalls Industries Three Registered Engineering Firms in Texas				
2	ISSUE FOR PERMIT	08/06/2019	JCD	
1	ISSUE FOR PERMIT	06/27/2019	JCD	
0	ISSUE FOR PERMIT	05/22/2019	JCD	
NO.	REVISION	DATE	APPR.	
SCALE	DATE	DRAWN	CHECKED	APPROVED
1" = 500'	02/12/2019	JMC	TA	JCD

ExxonMobil PIPELINE EXHIBIT DRAWING PROPOSED 20" TX-230 PIPELINE THE CITY OF DEER PARK HARRIS COUNTY, TEXAS		
PROJ. NO.	DRAWING NUMBER	SHEET
24260	BTN-PS-T230-UP-RR-0003	2 OF 2